
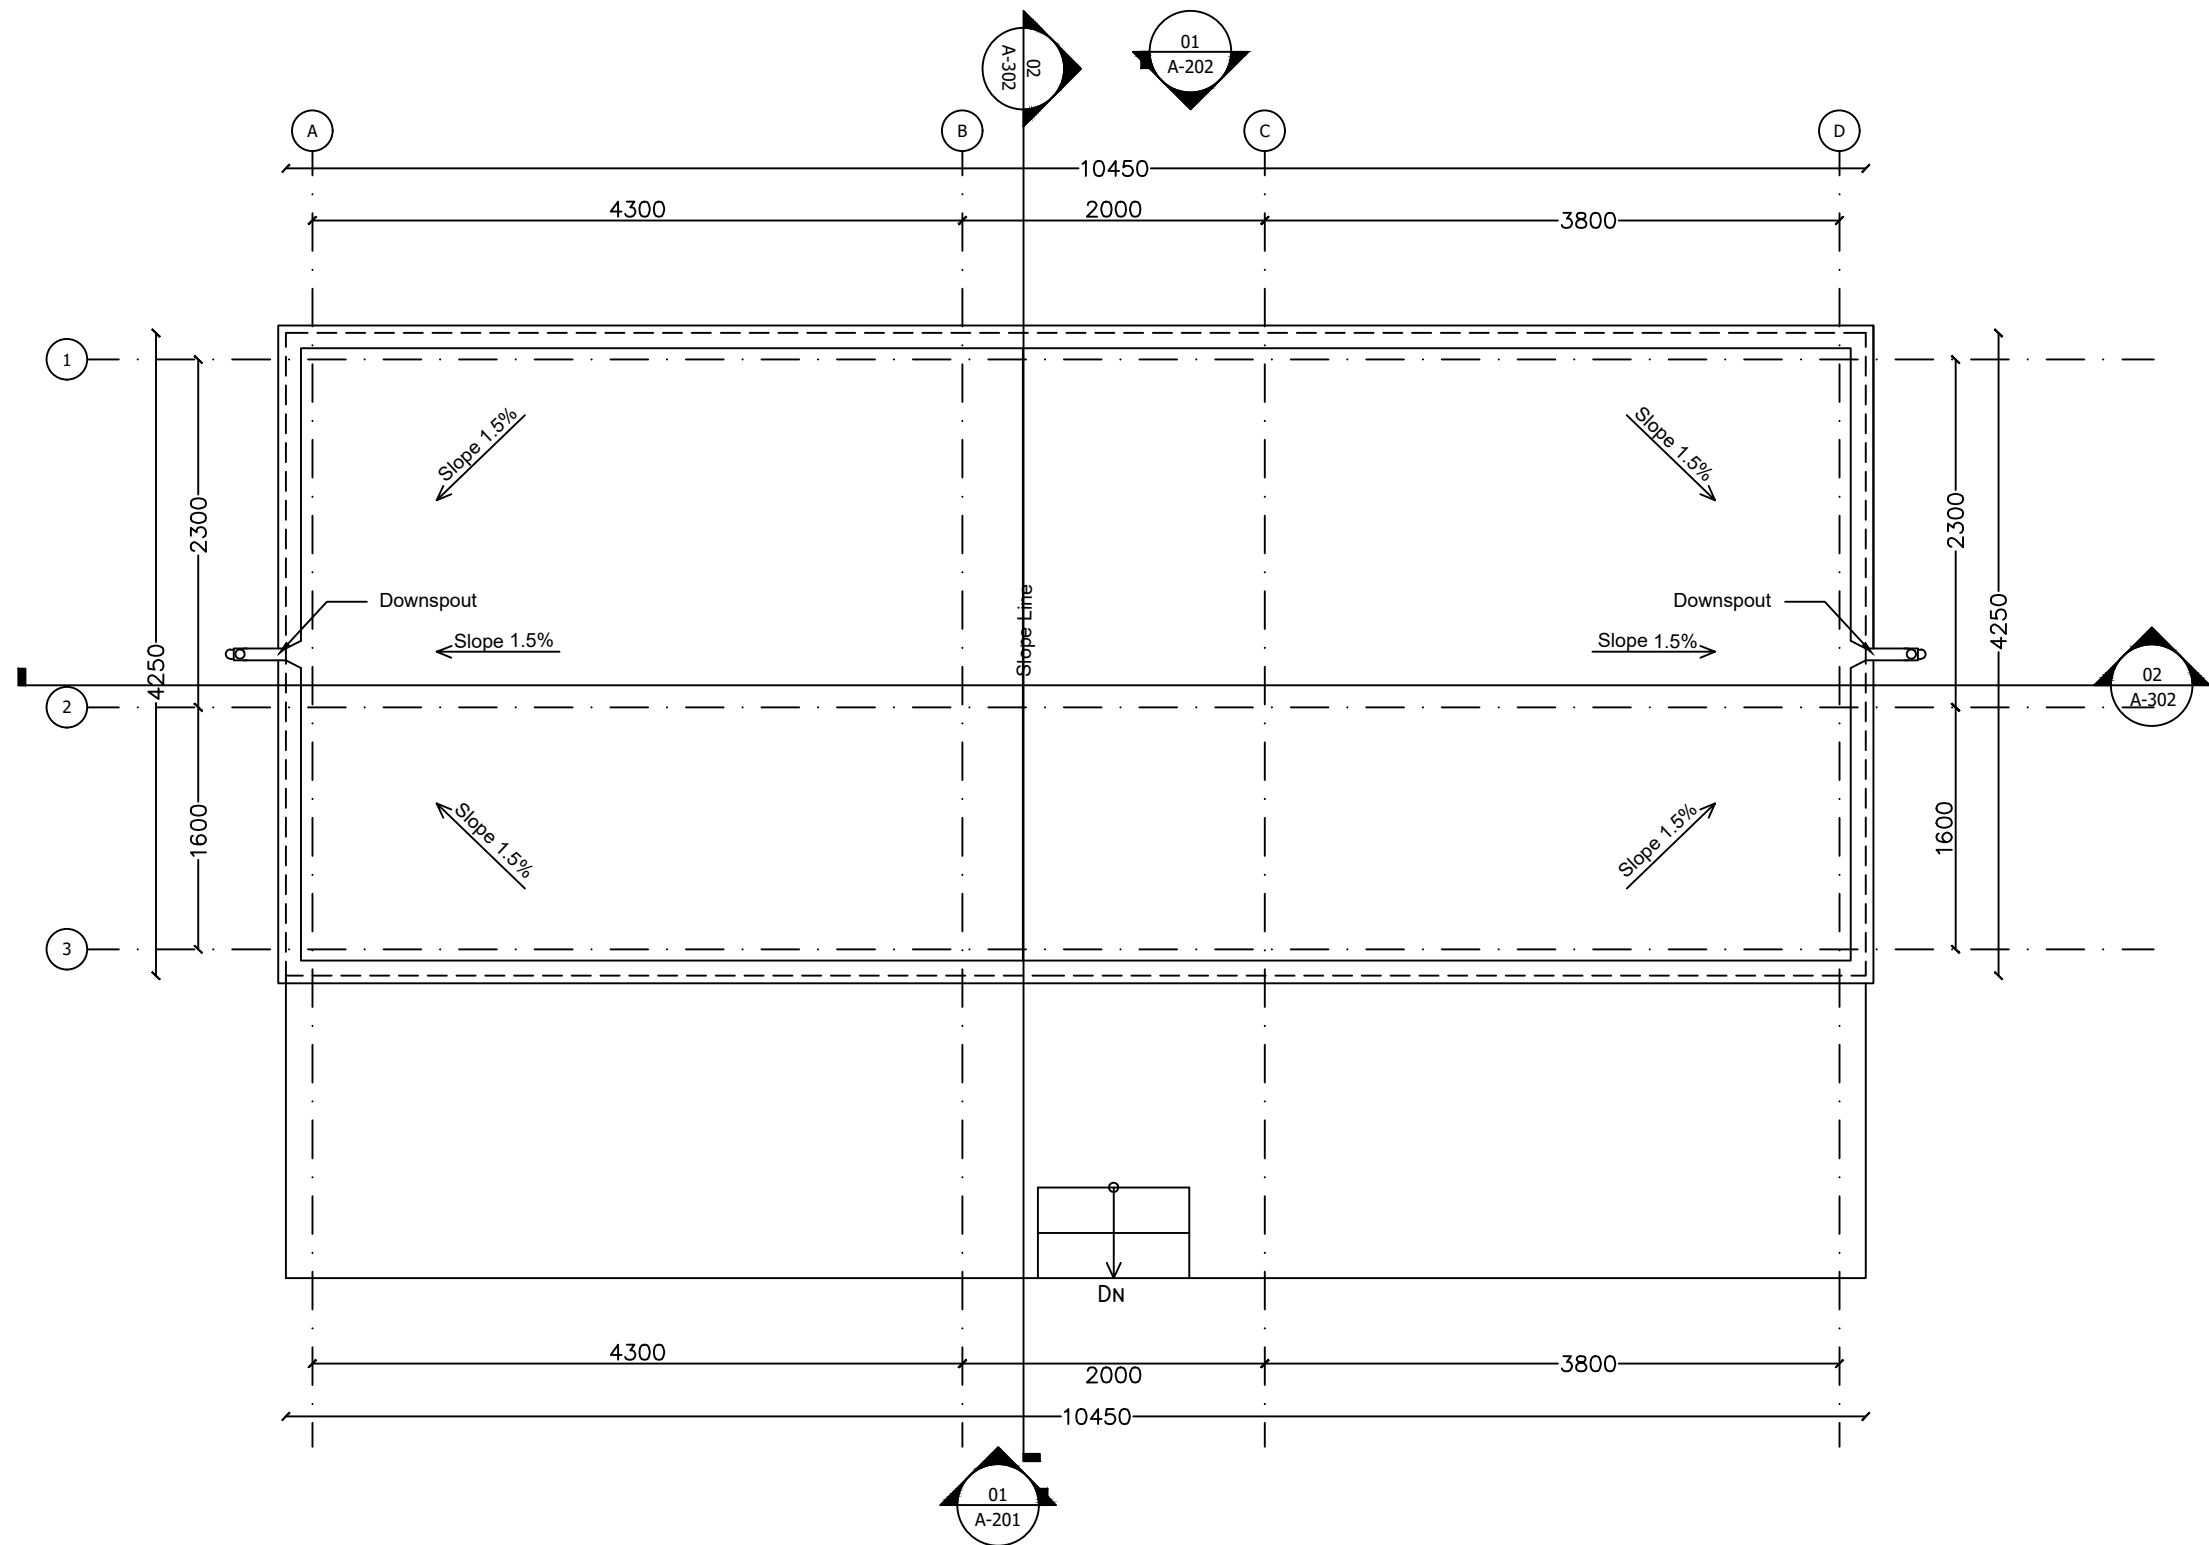


01 FLOOR PLAN
A-101 REF. SCALE:1:50

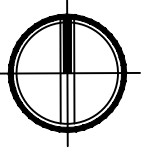

01 | Roof PLAN
A-102 | REF. SCALE:1:50

Dwg Modified By:	AKAH-A	
Checked By:	TWIG	
Approved by:	Afghanistan Shelter Cluster	



No.	Submission Description:	Date:
	Modification	23/10/2023

**AVERAGE SIZED FAMILY SHELTER
TRANSITIONAL SHELTER**

30sqm Transitional Shelter Drawings

Sheet
Reference
Number

A-102

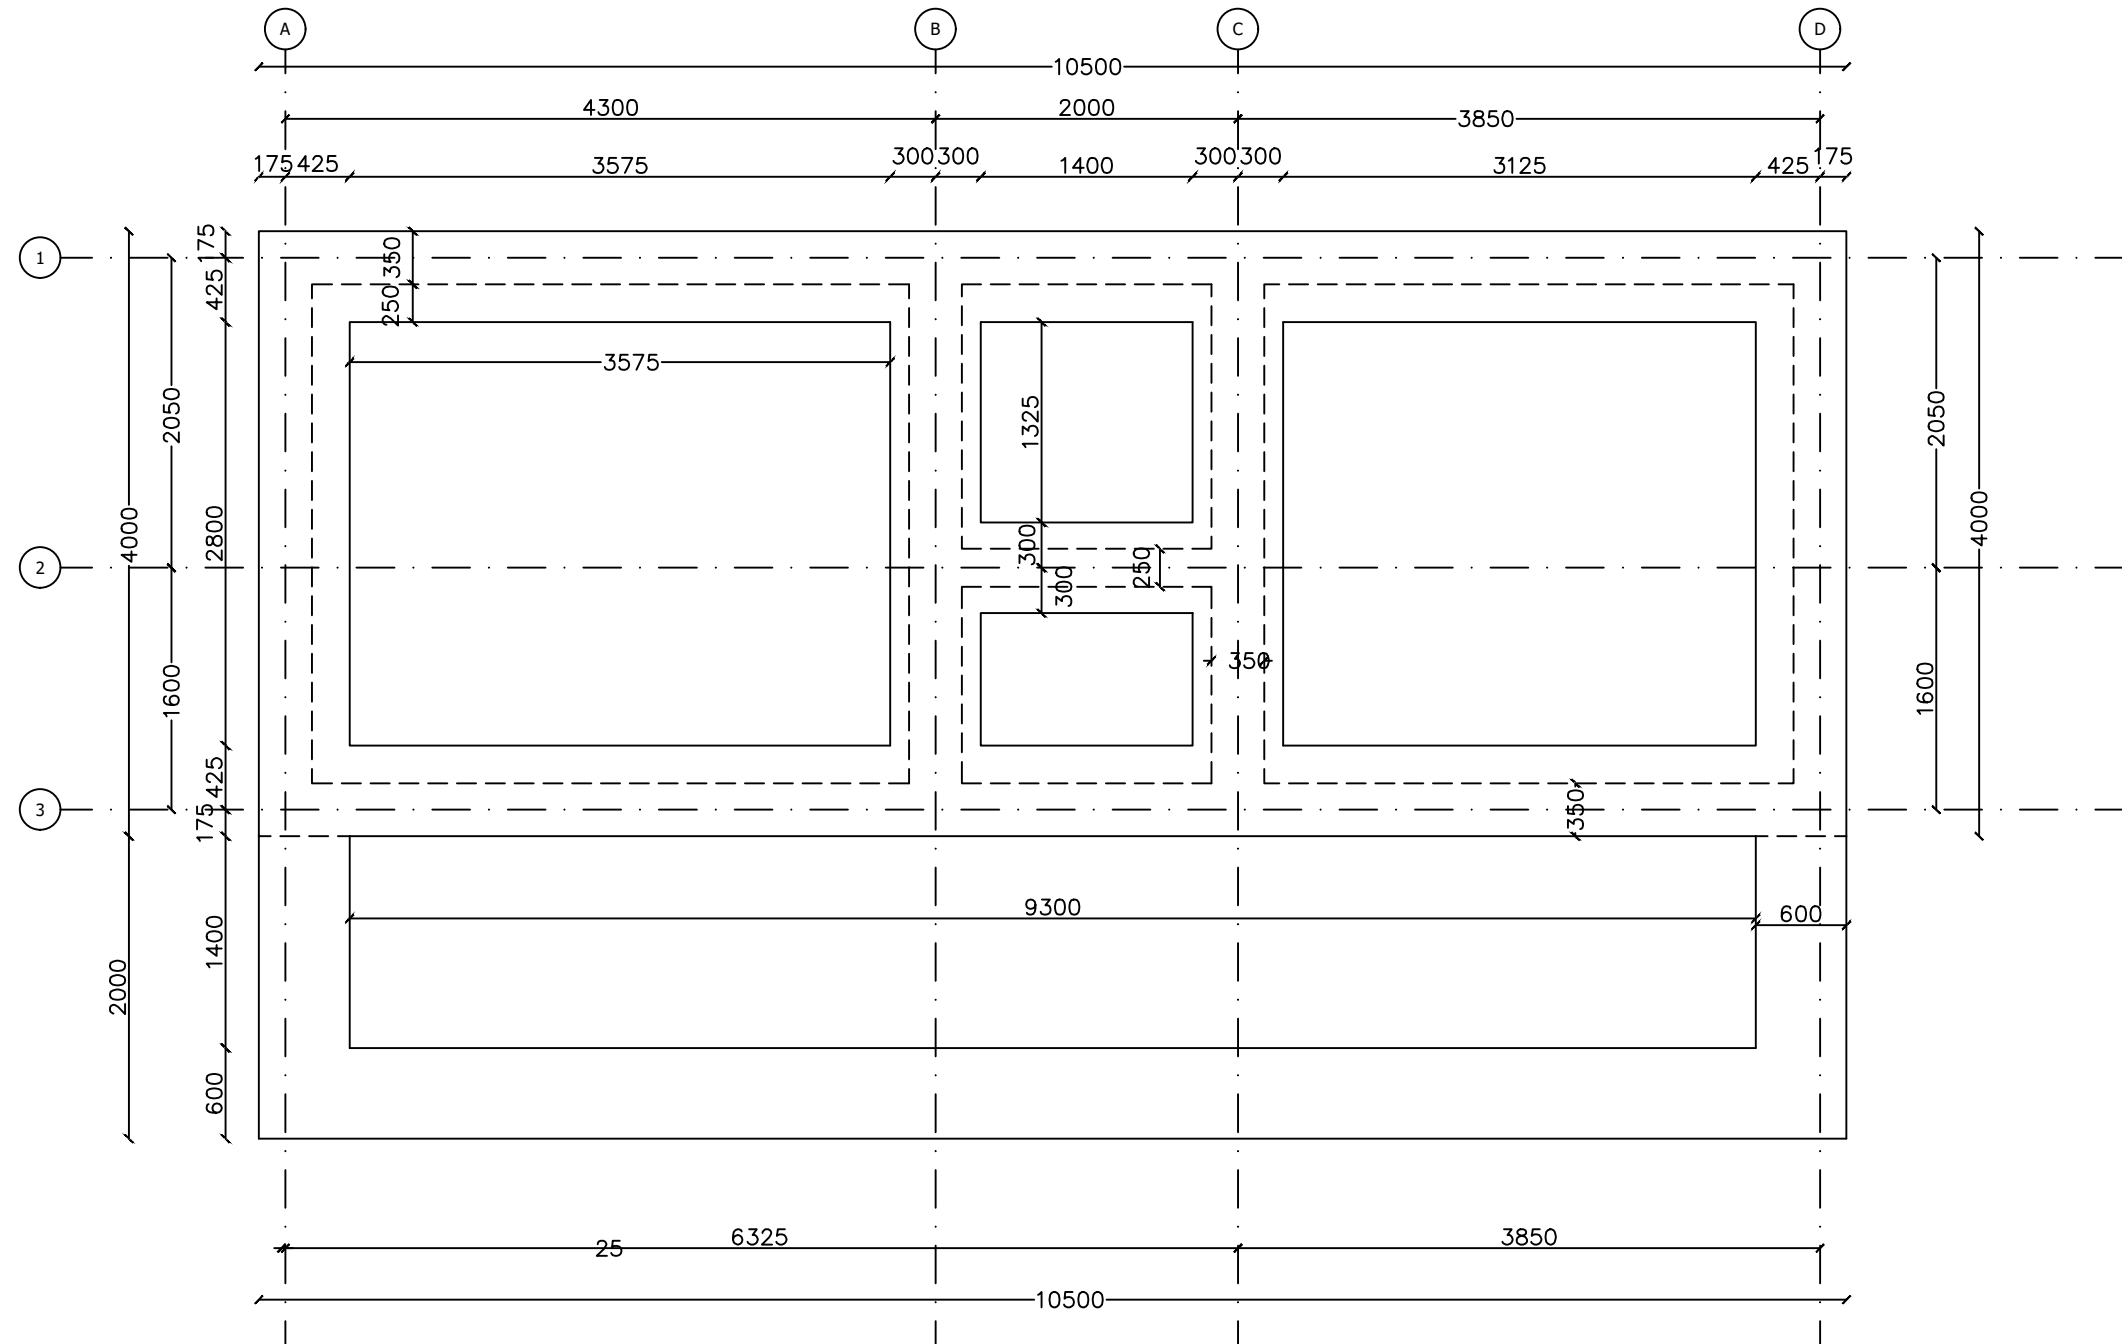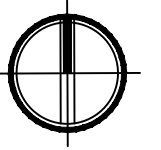

01 | Foundation Plan
A-103 | REF. SCALE:1:50





Dwg Modified By:	AKAH-A	
Checked By:	TWIG	
Approved by:	Afghanistan Shelter Cluster	

No.	Submission Description:	Date:
	Modification	23/10/2023

AVERAGE SIZED FAMILY SHELTER TRANSITIONAL SHELTER
30sqm Transitional Shelter Drawings

Sheet Reference Number
A-103

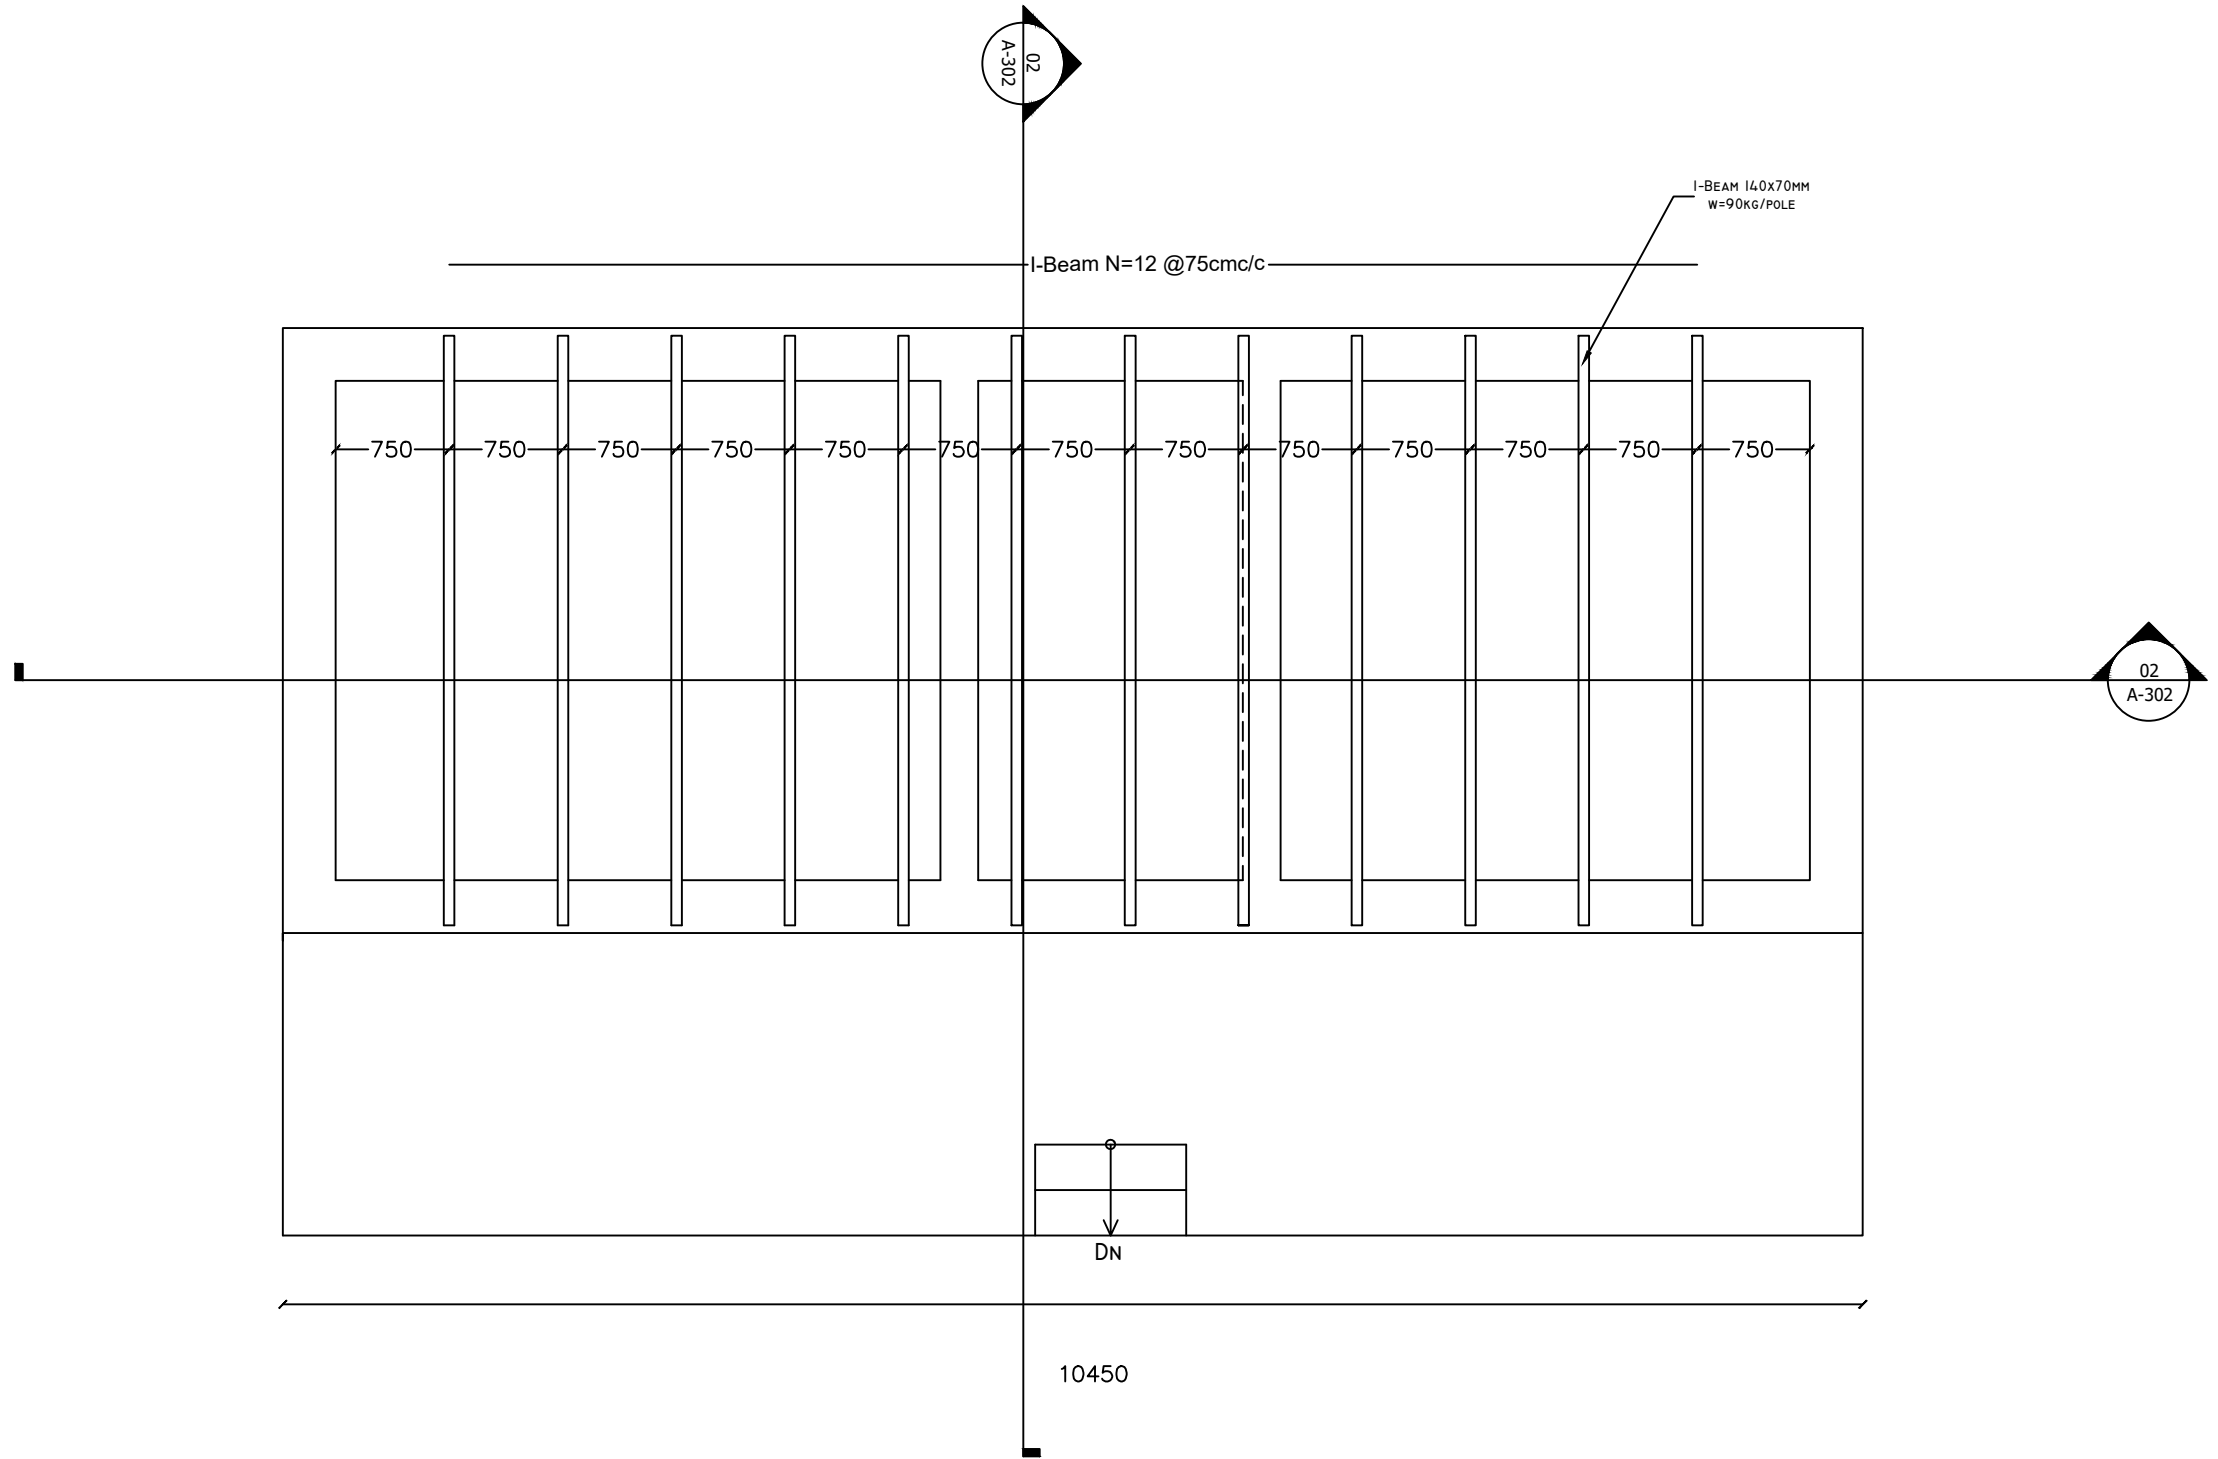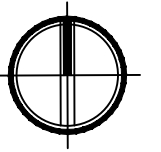


01 | Roof Framing Plan
A-104 | REF. SCALE:1:50

Dwg Modified By:	AKAH-A	
Checked By:	TWIG	
Approved by:	Afghanistan Shelter Cluster	


No.	Submission Description:	Date:
	Modification	23/10/2023

AVERAGE SIZED FAMILY SHELTER TRANSITIONAL SHELTER
30sqm Transitional Shelter Drawings


Sheet Reference Number
A-104

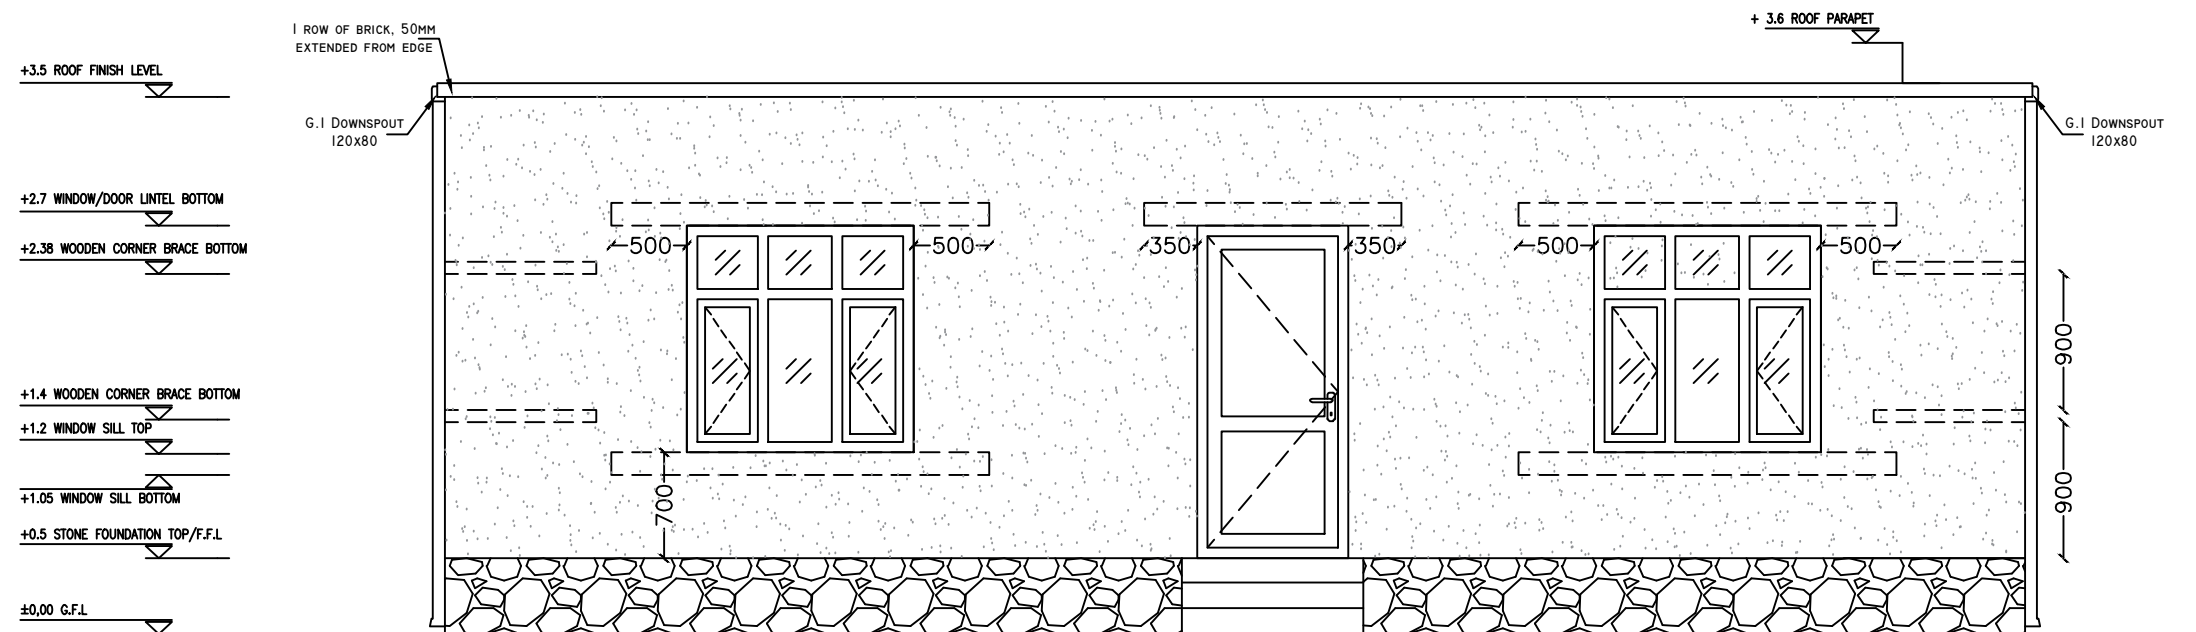


01 | ELEVATION 1
A-201 | REF. SCALE:1:50

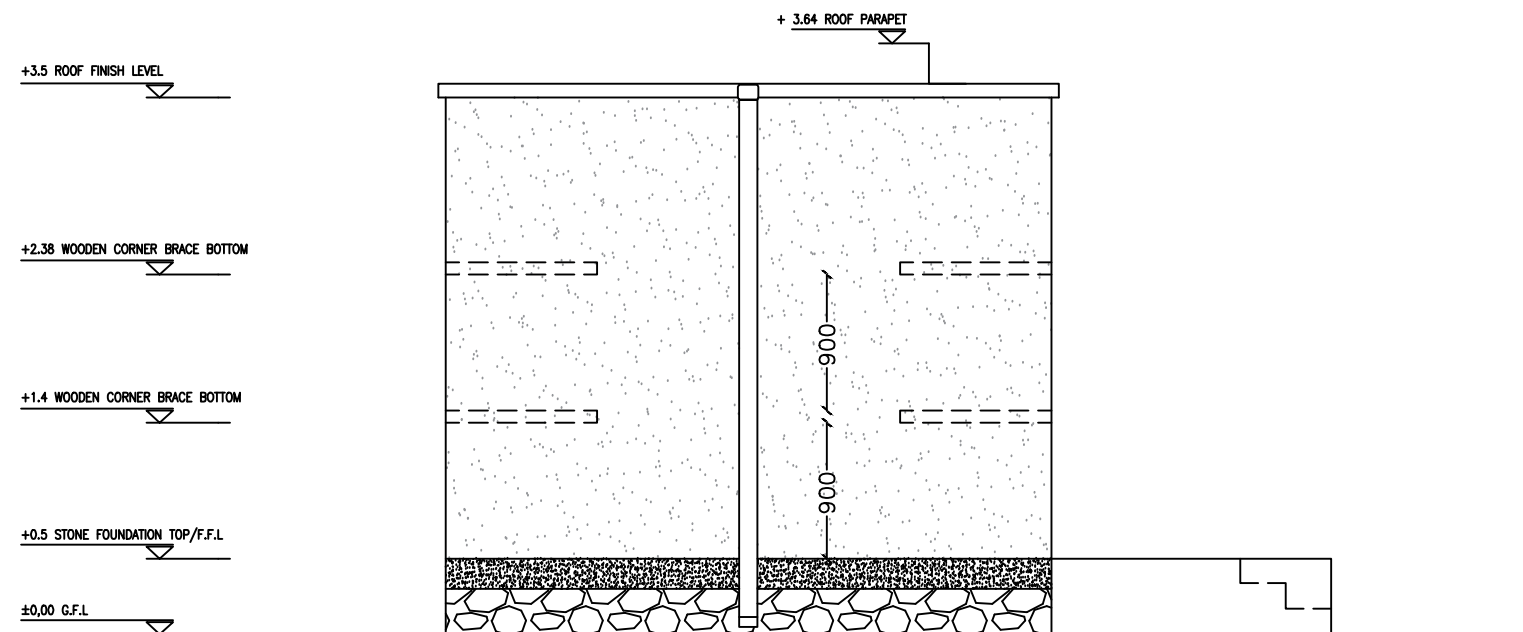


02 | ELEVATION 2
A-202 | REF. SCALE:1:50

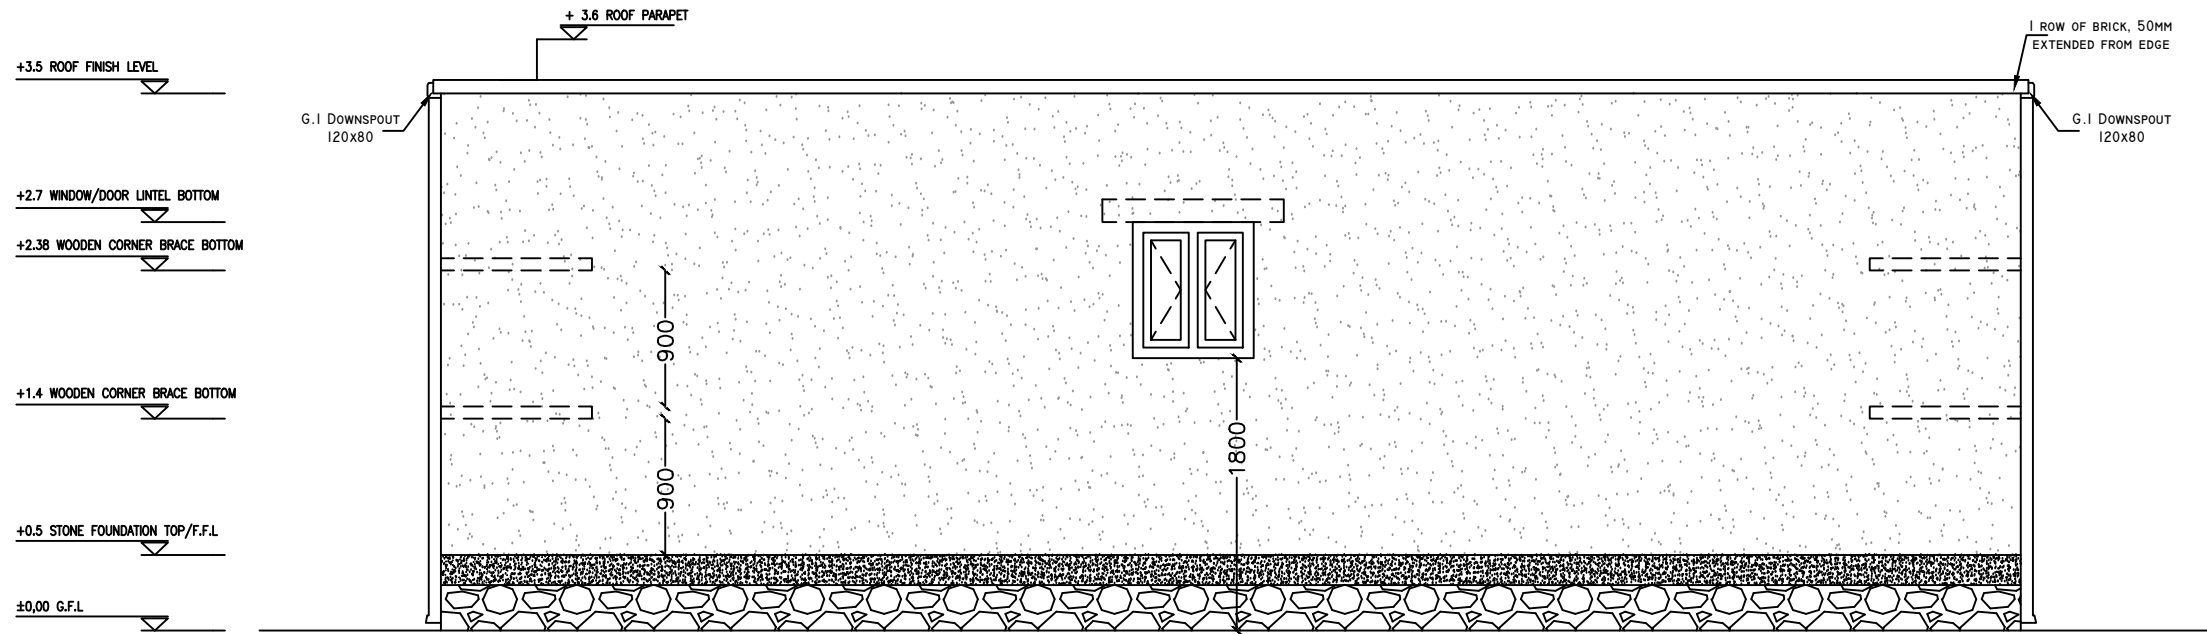

01 | ELEVATION 3
A-202 | REF. SCALE:1:50

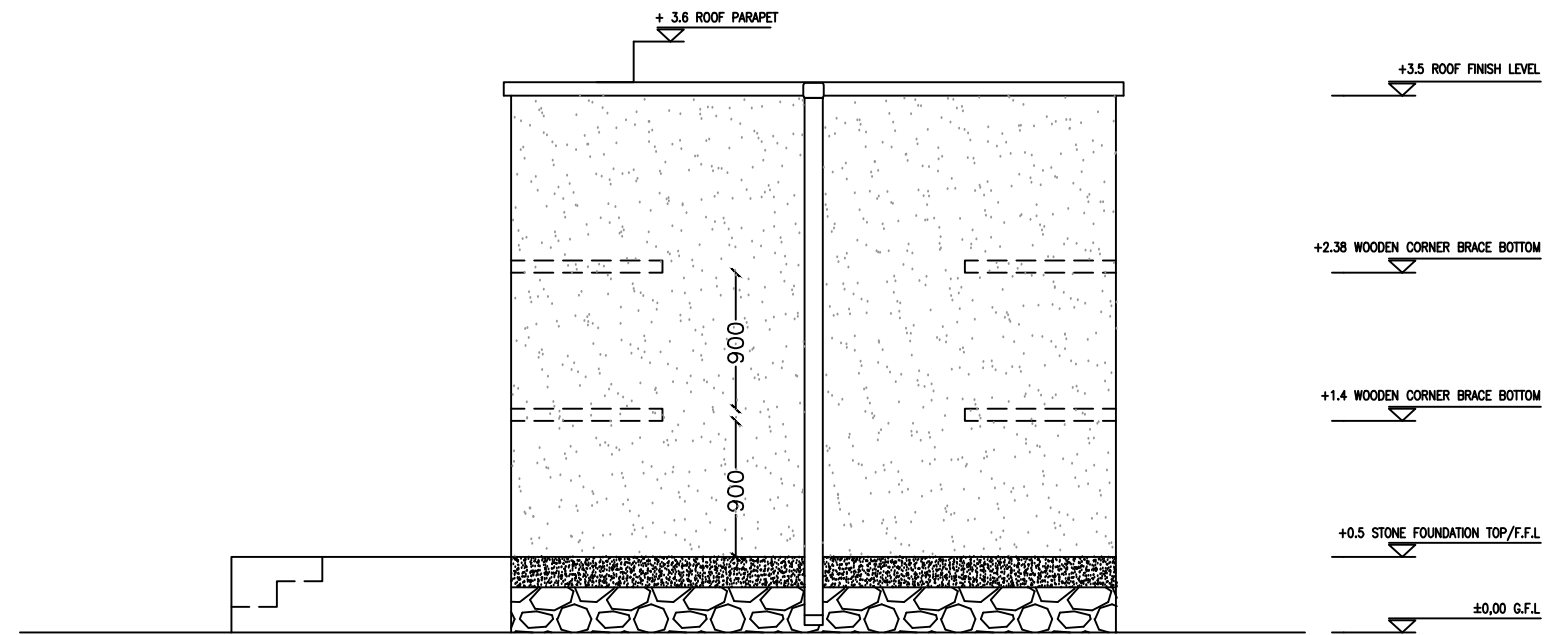


02 | ELEVATION 4
A-204 | REF. SCALE:1:50

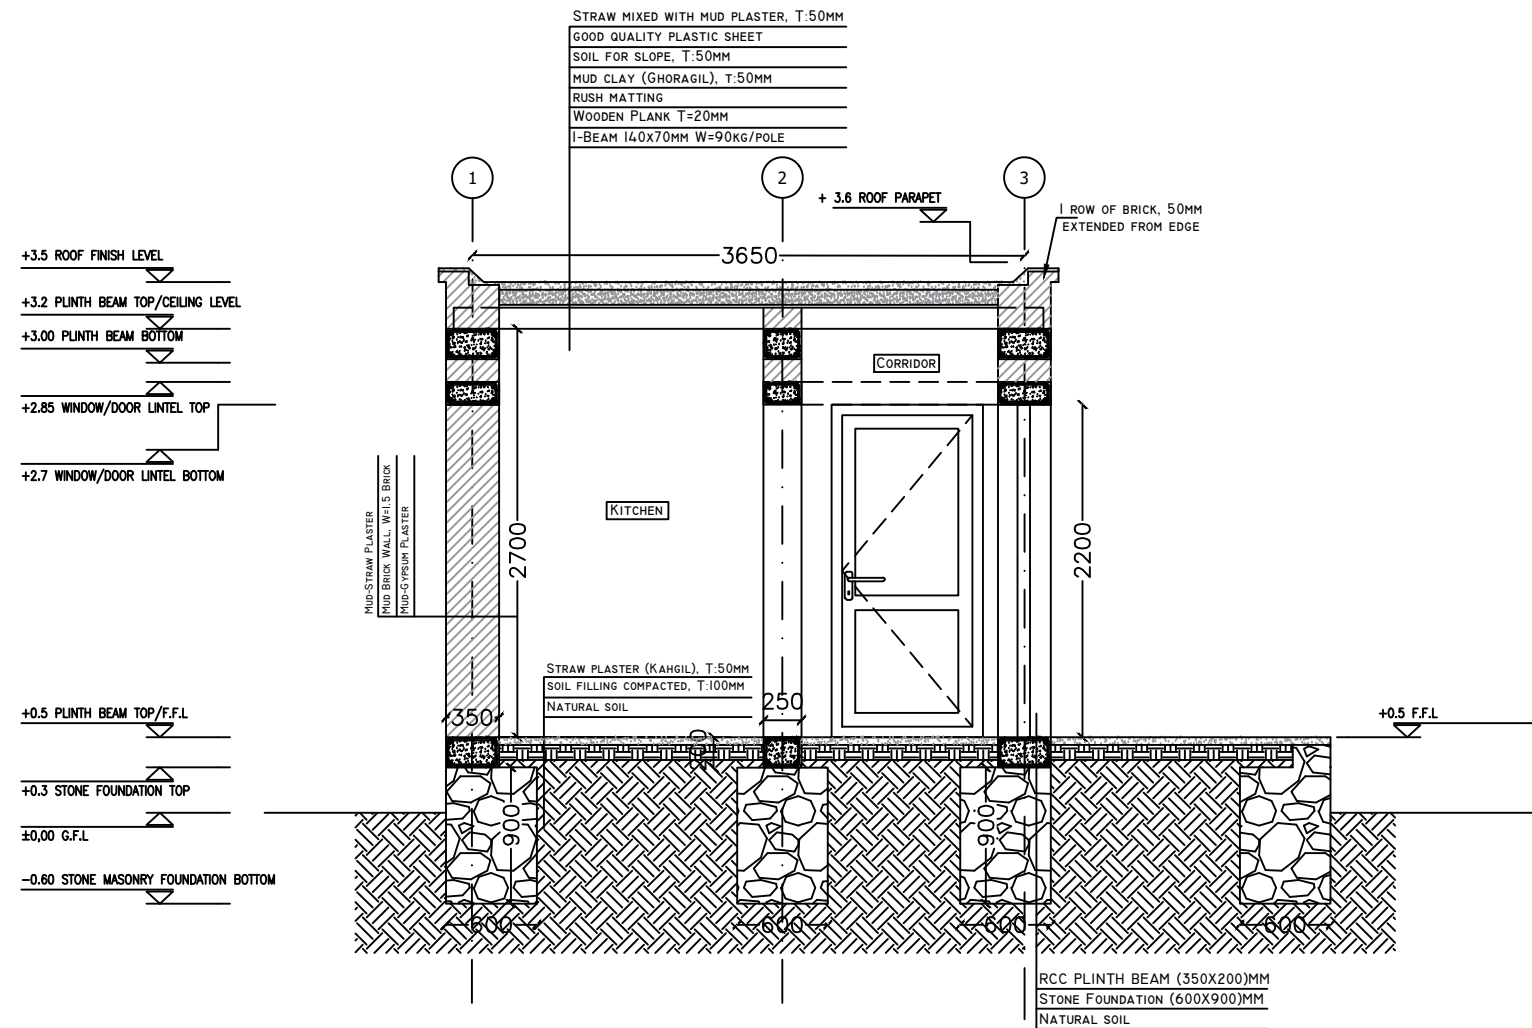

01 | SECTION 01
A-301 | REF. SCALE:1:50

Dwg Modified By:	AKAH-A	
Checked By:	TWIG	
Approved by:	Afghanistan Shelter Cluster	

No.	Submission Description:	Date:
	Modification	23/10/2023

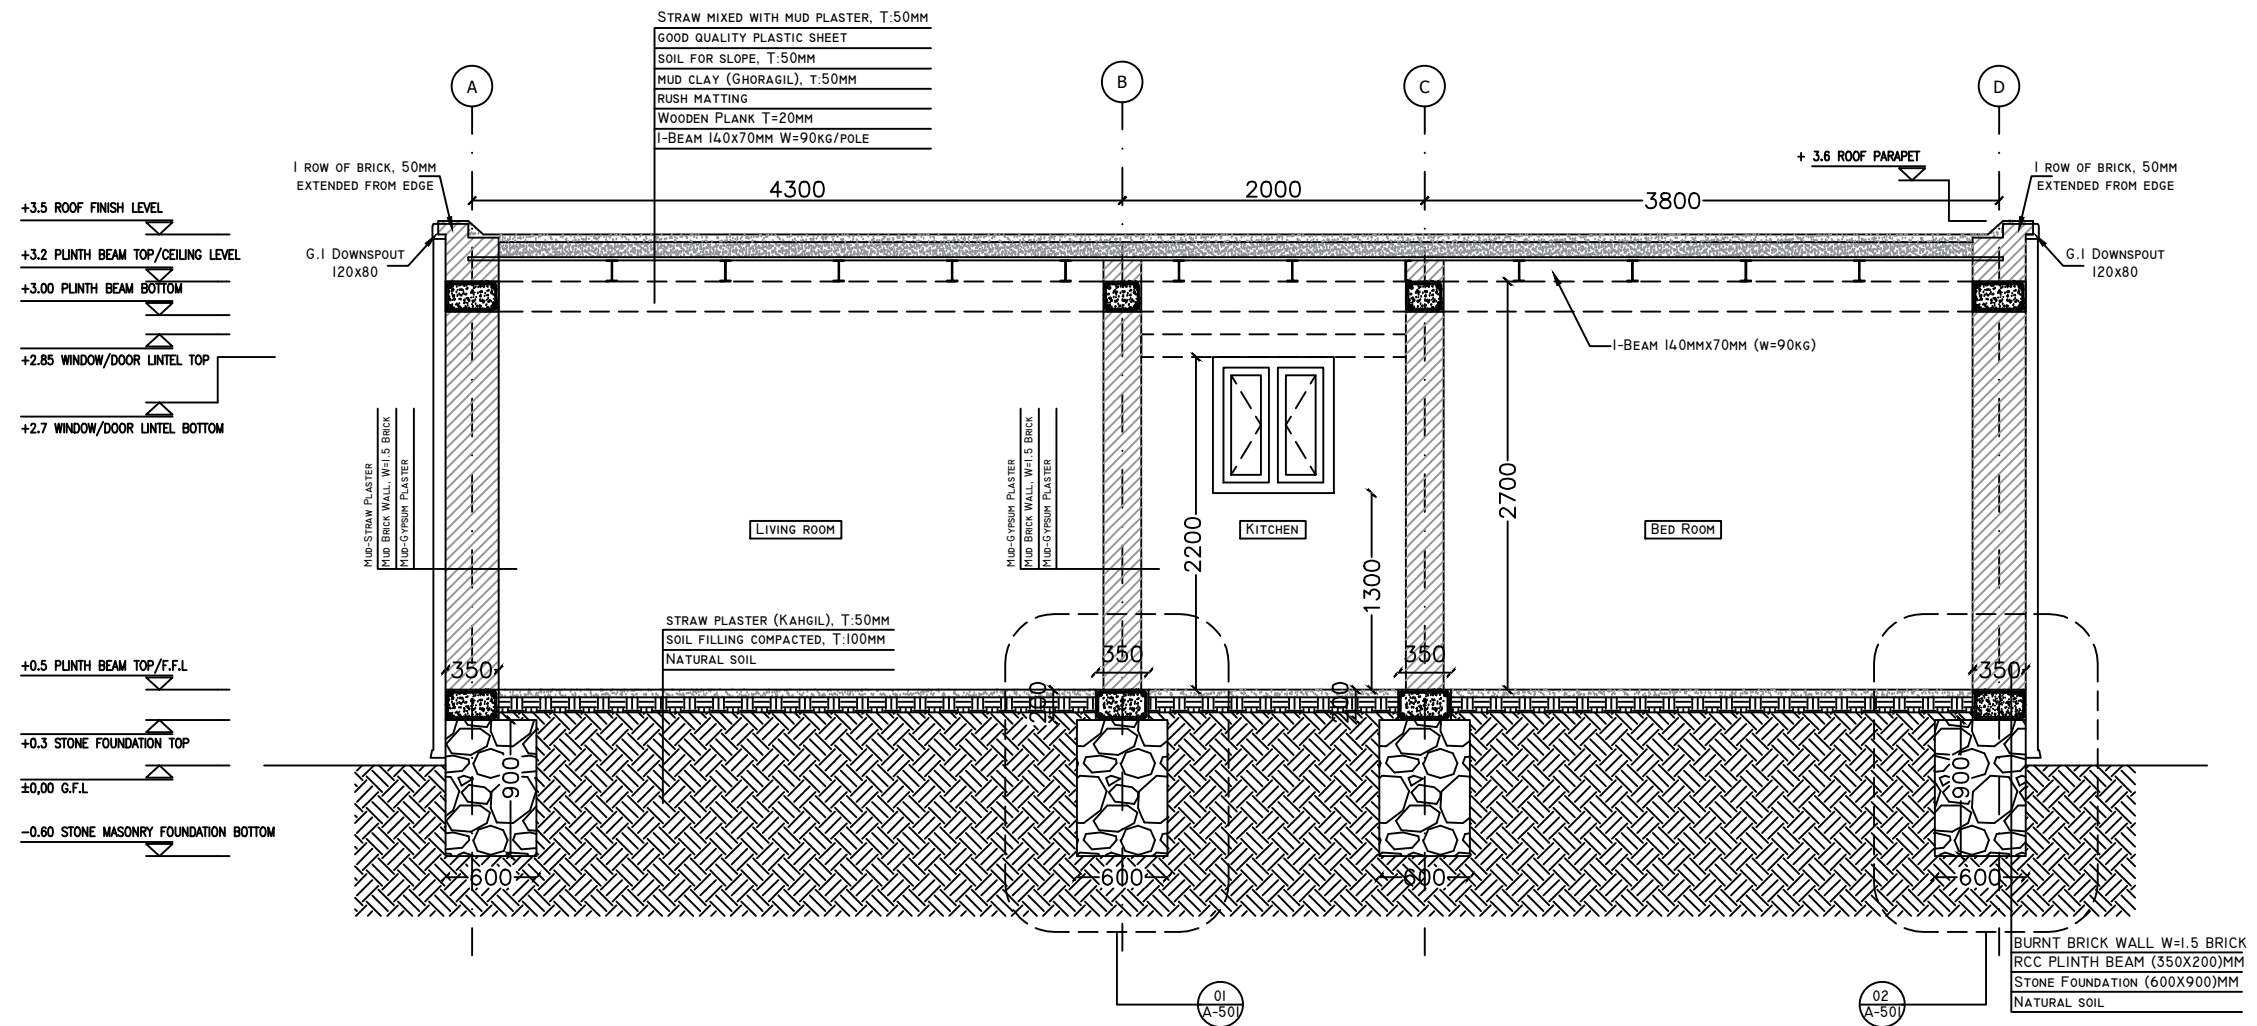

01 | SECTION 02
A-302 | REF. SCALE:1:50

Dwg Modified By:	AKAH-A	
Checked By:	TWIG	
Approved by:	Afghanistan Shelter Cluster	




No.	Submission Description:	Date:
	Modification	23/10/2023


**AVERAGE SIZED FAMILY SHELTER
TRANSITIONAL SHELTER**

30sqm Transitional Shelter Drawings

Sheet
Reference
Number


A-302

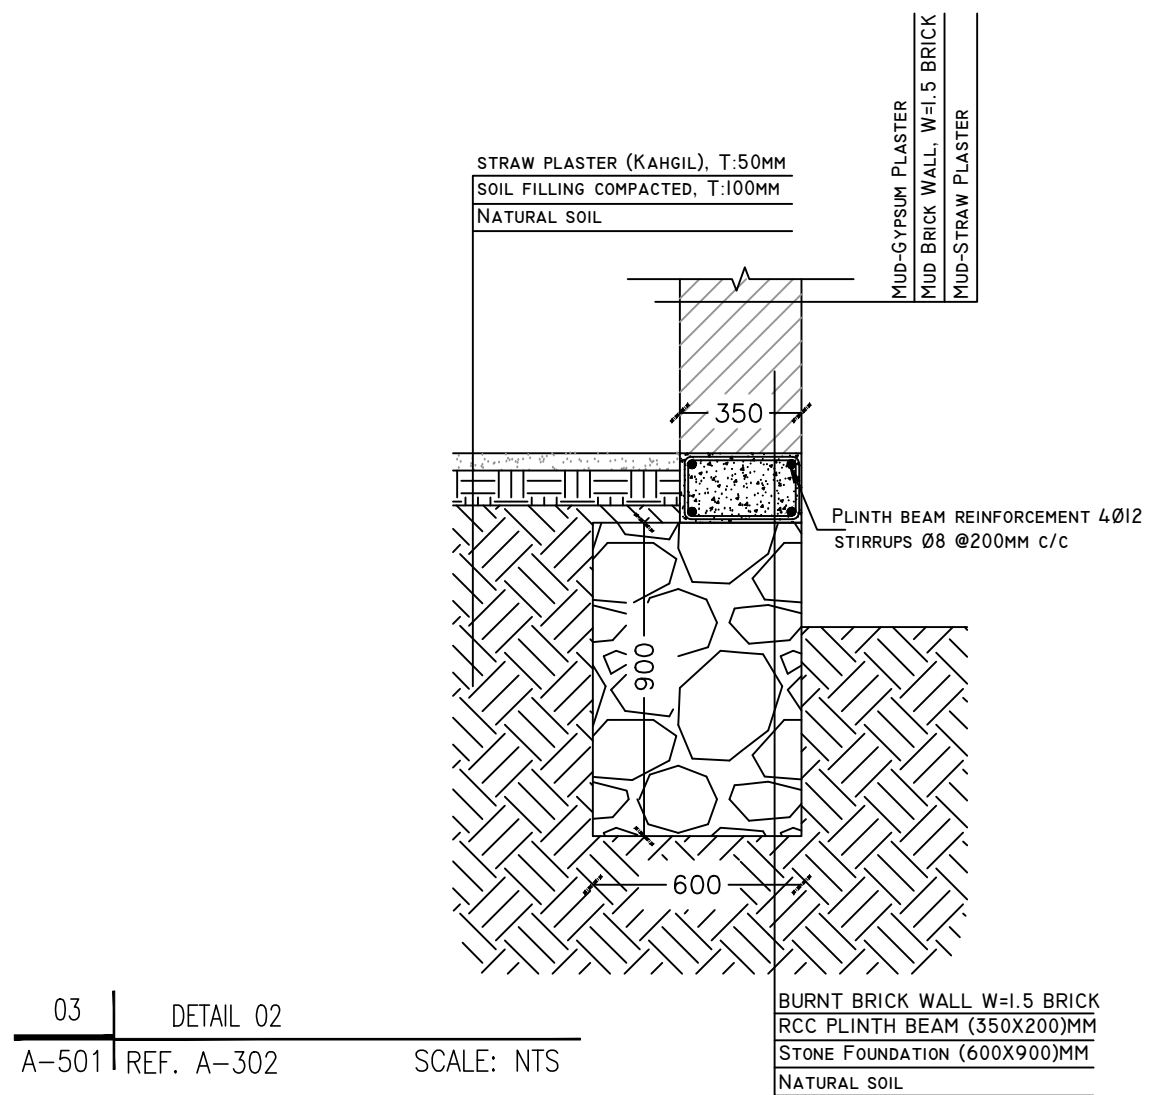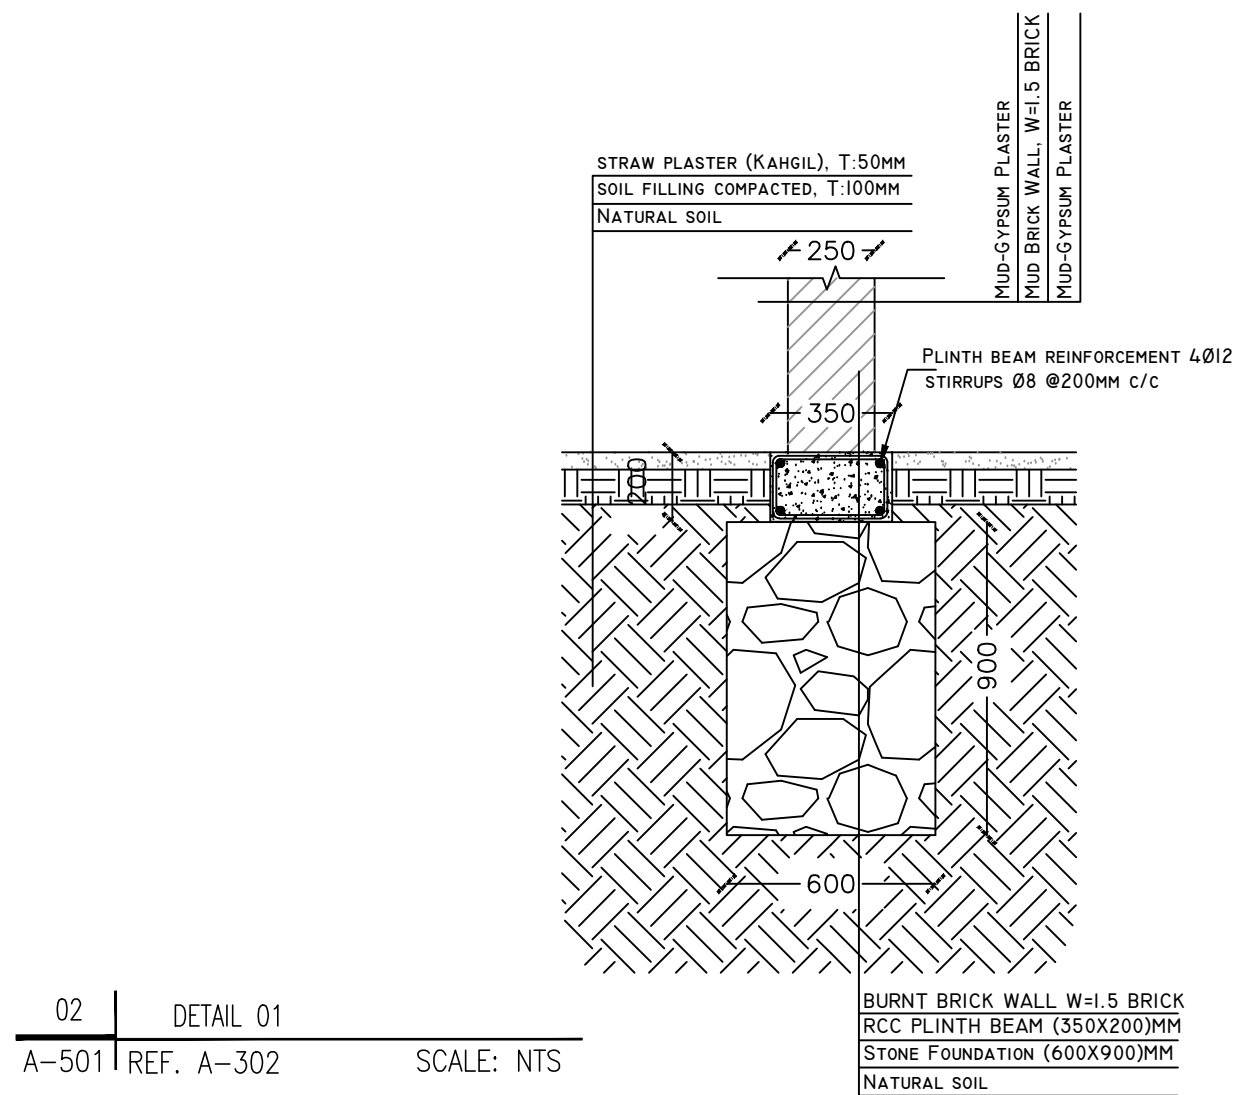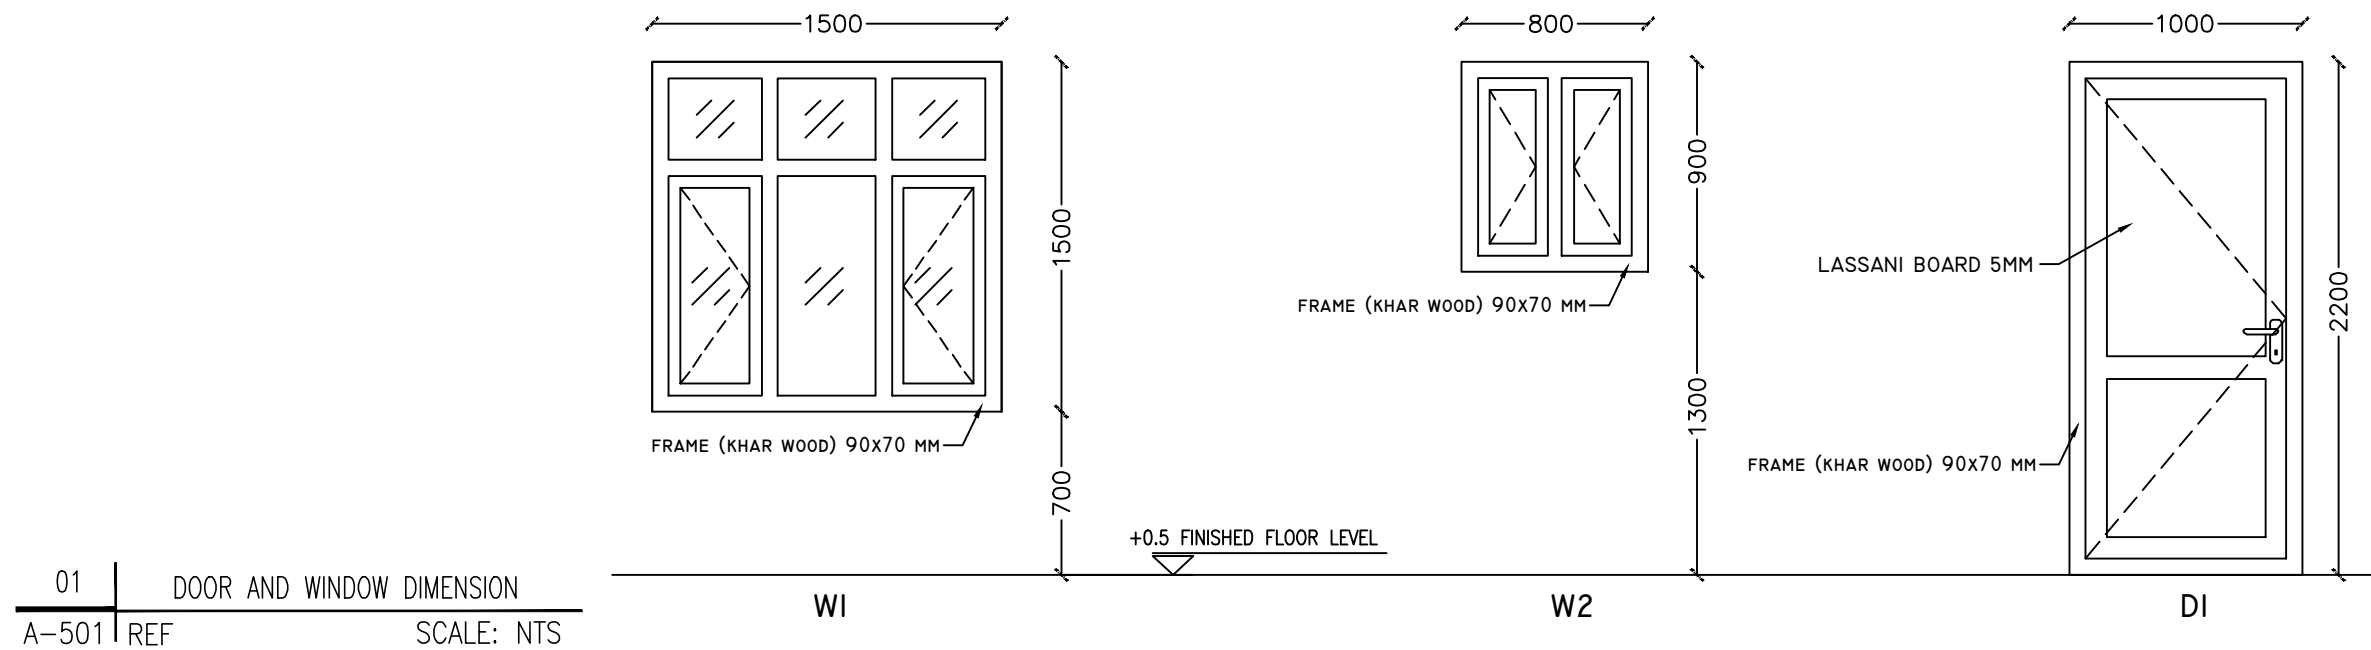

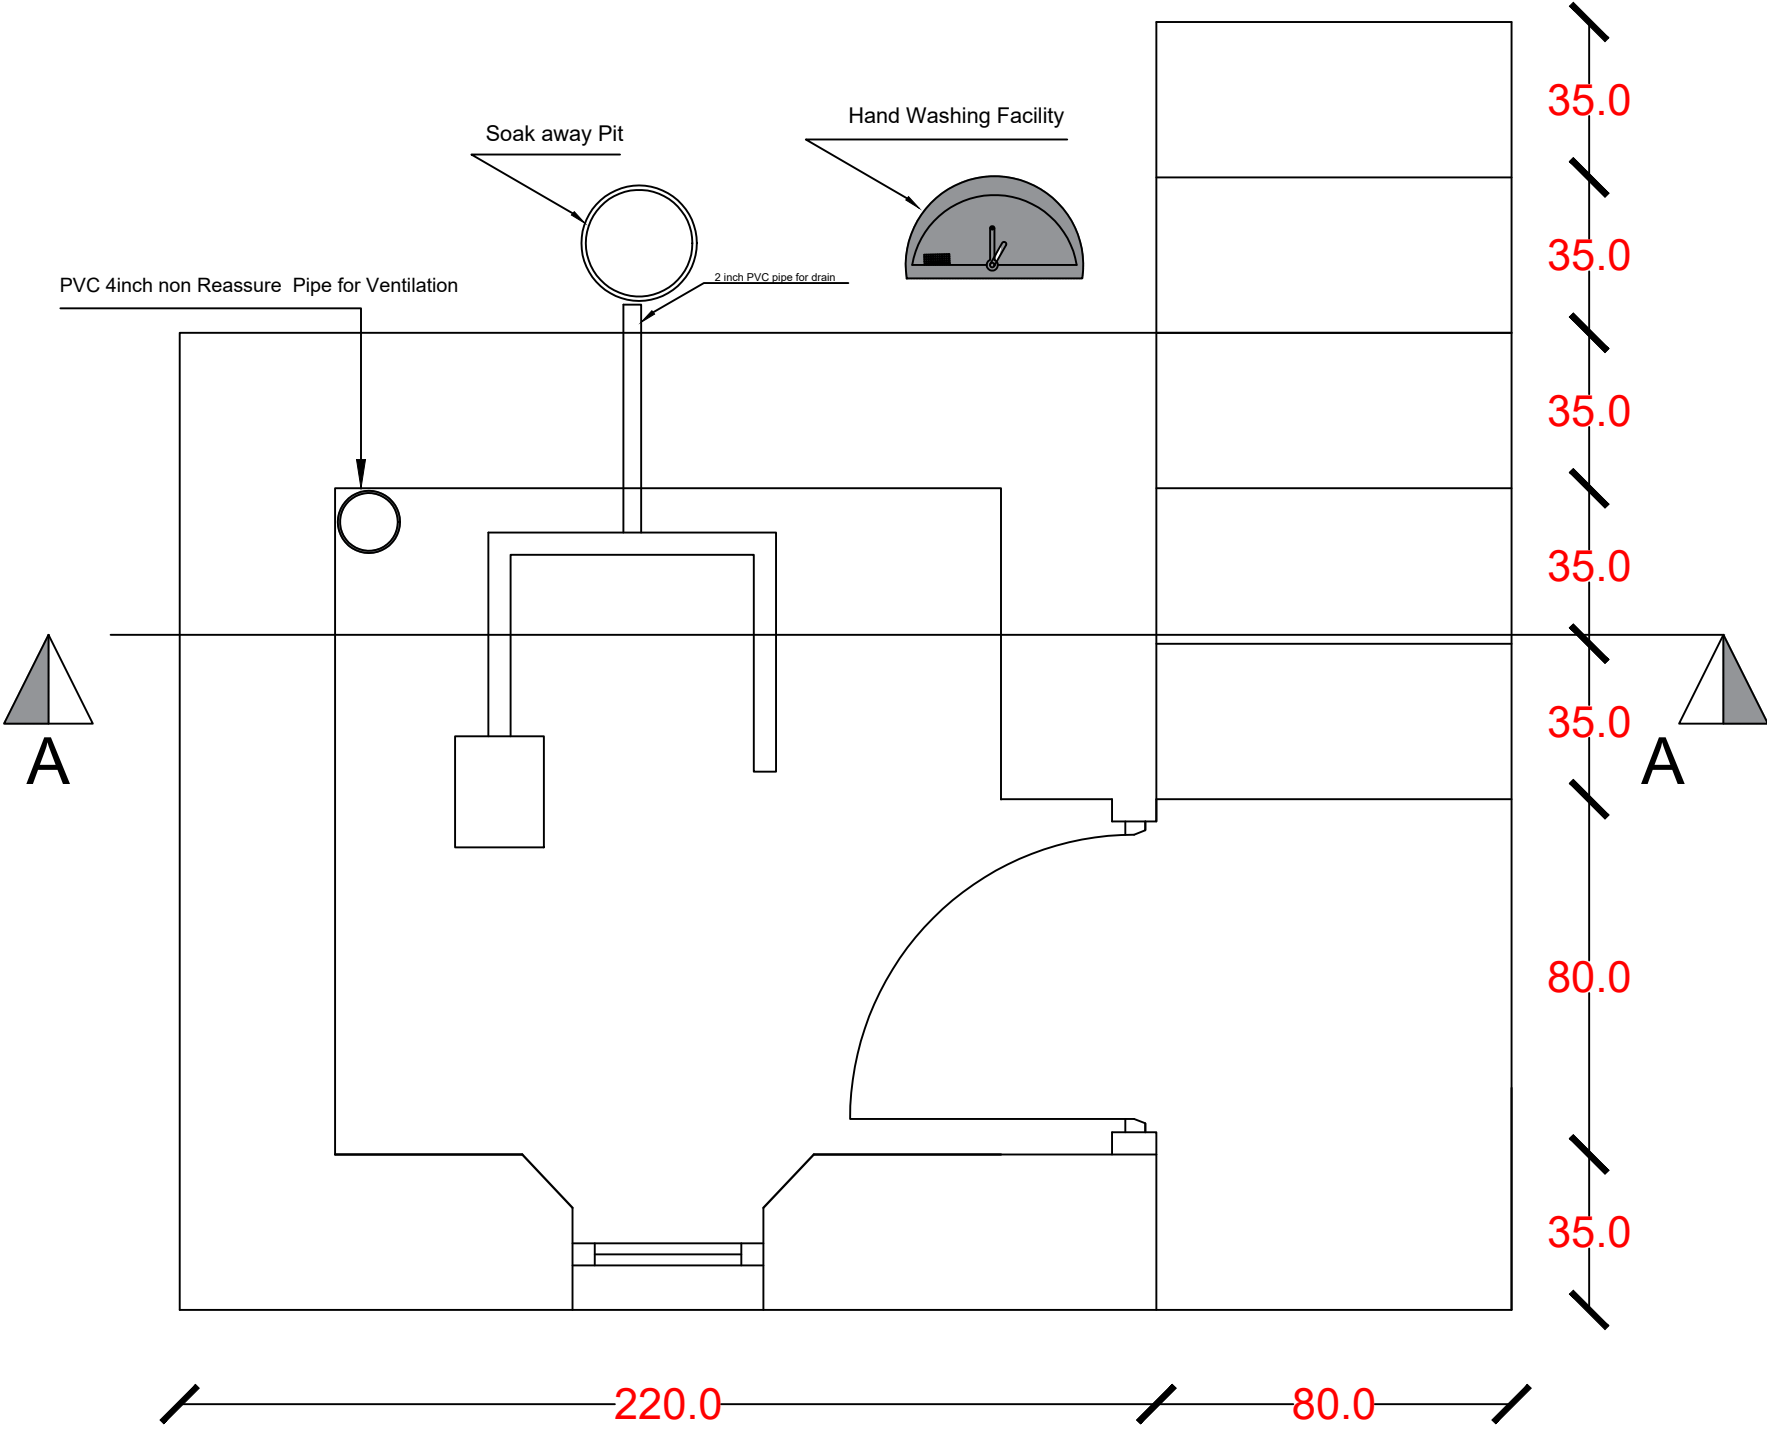


Organization for Research and Community Development Global (ORCDG)	Drawing by	Engineering Department	Date	Nov. 2023	Latrine Design
	Checked by	Engineering Department	Scale	As Shown	
	Approved by	Head of Department	Sheet No.	1	


Side Elevation

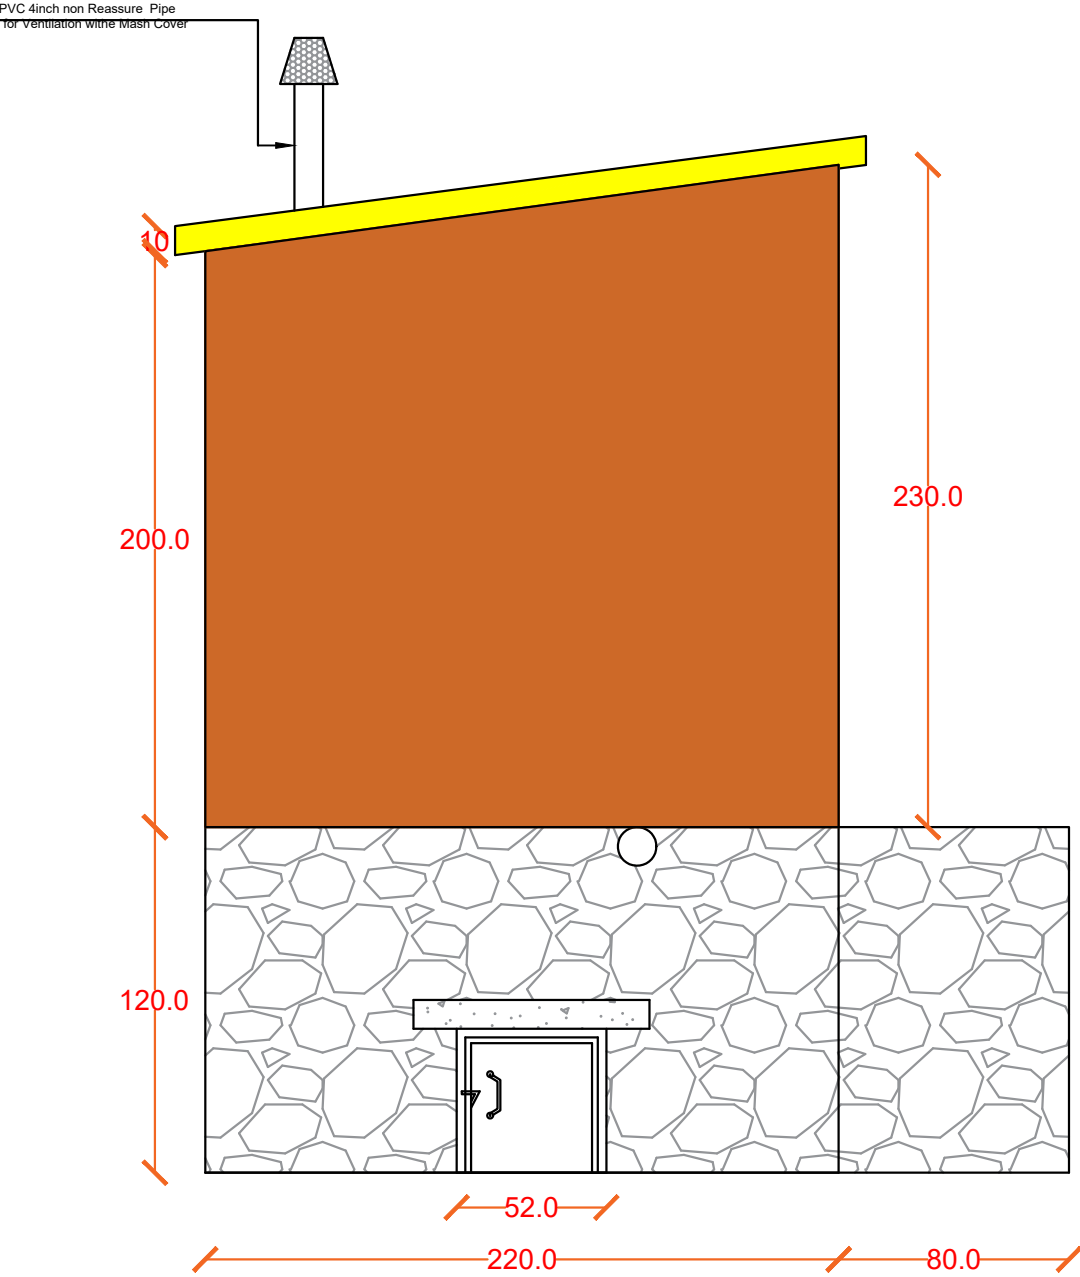

Front Elevation

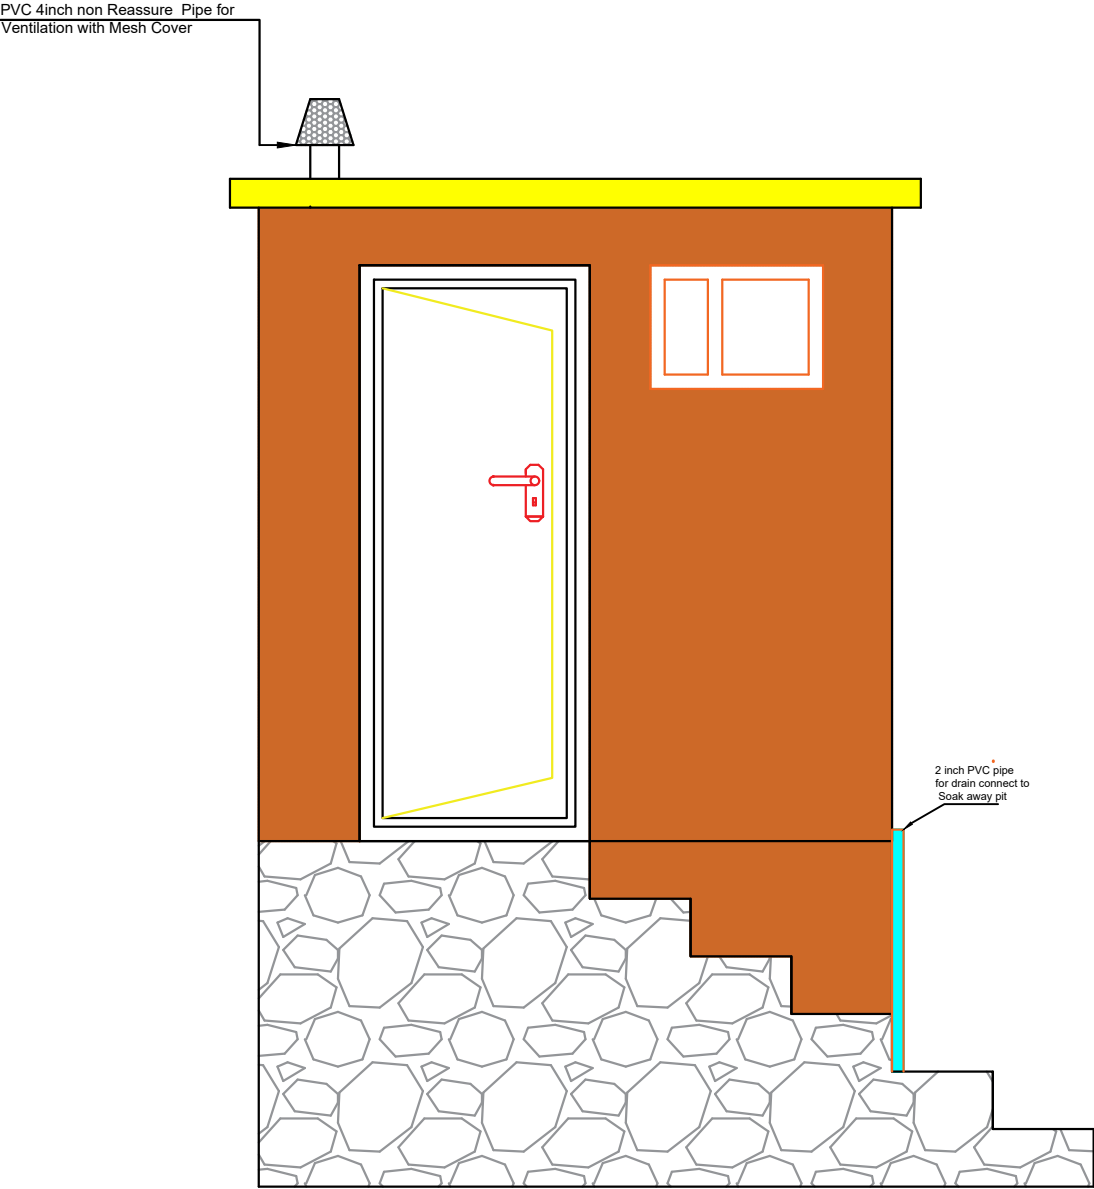


Organization for Research and Community Development Global (ORCDG)	Drawing by	Engineering Department	Date	Nov. 2023	Latrine Design
	Checked by	Engineering Department	Scale	As Shown	
	Approved by	Head of Department	Sheet No.	2	

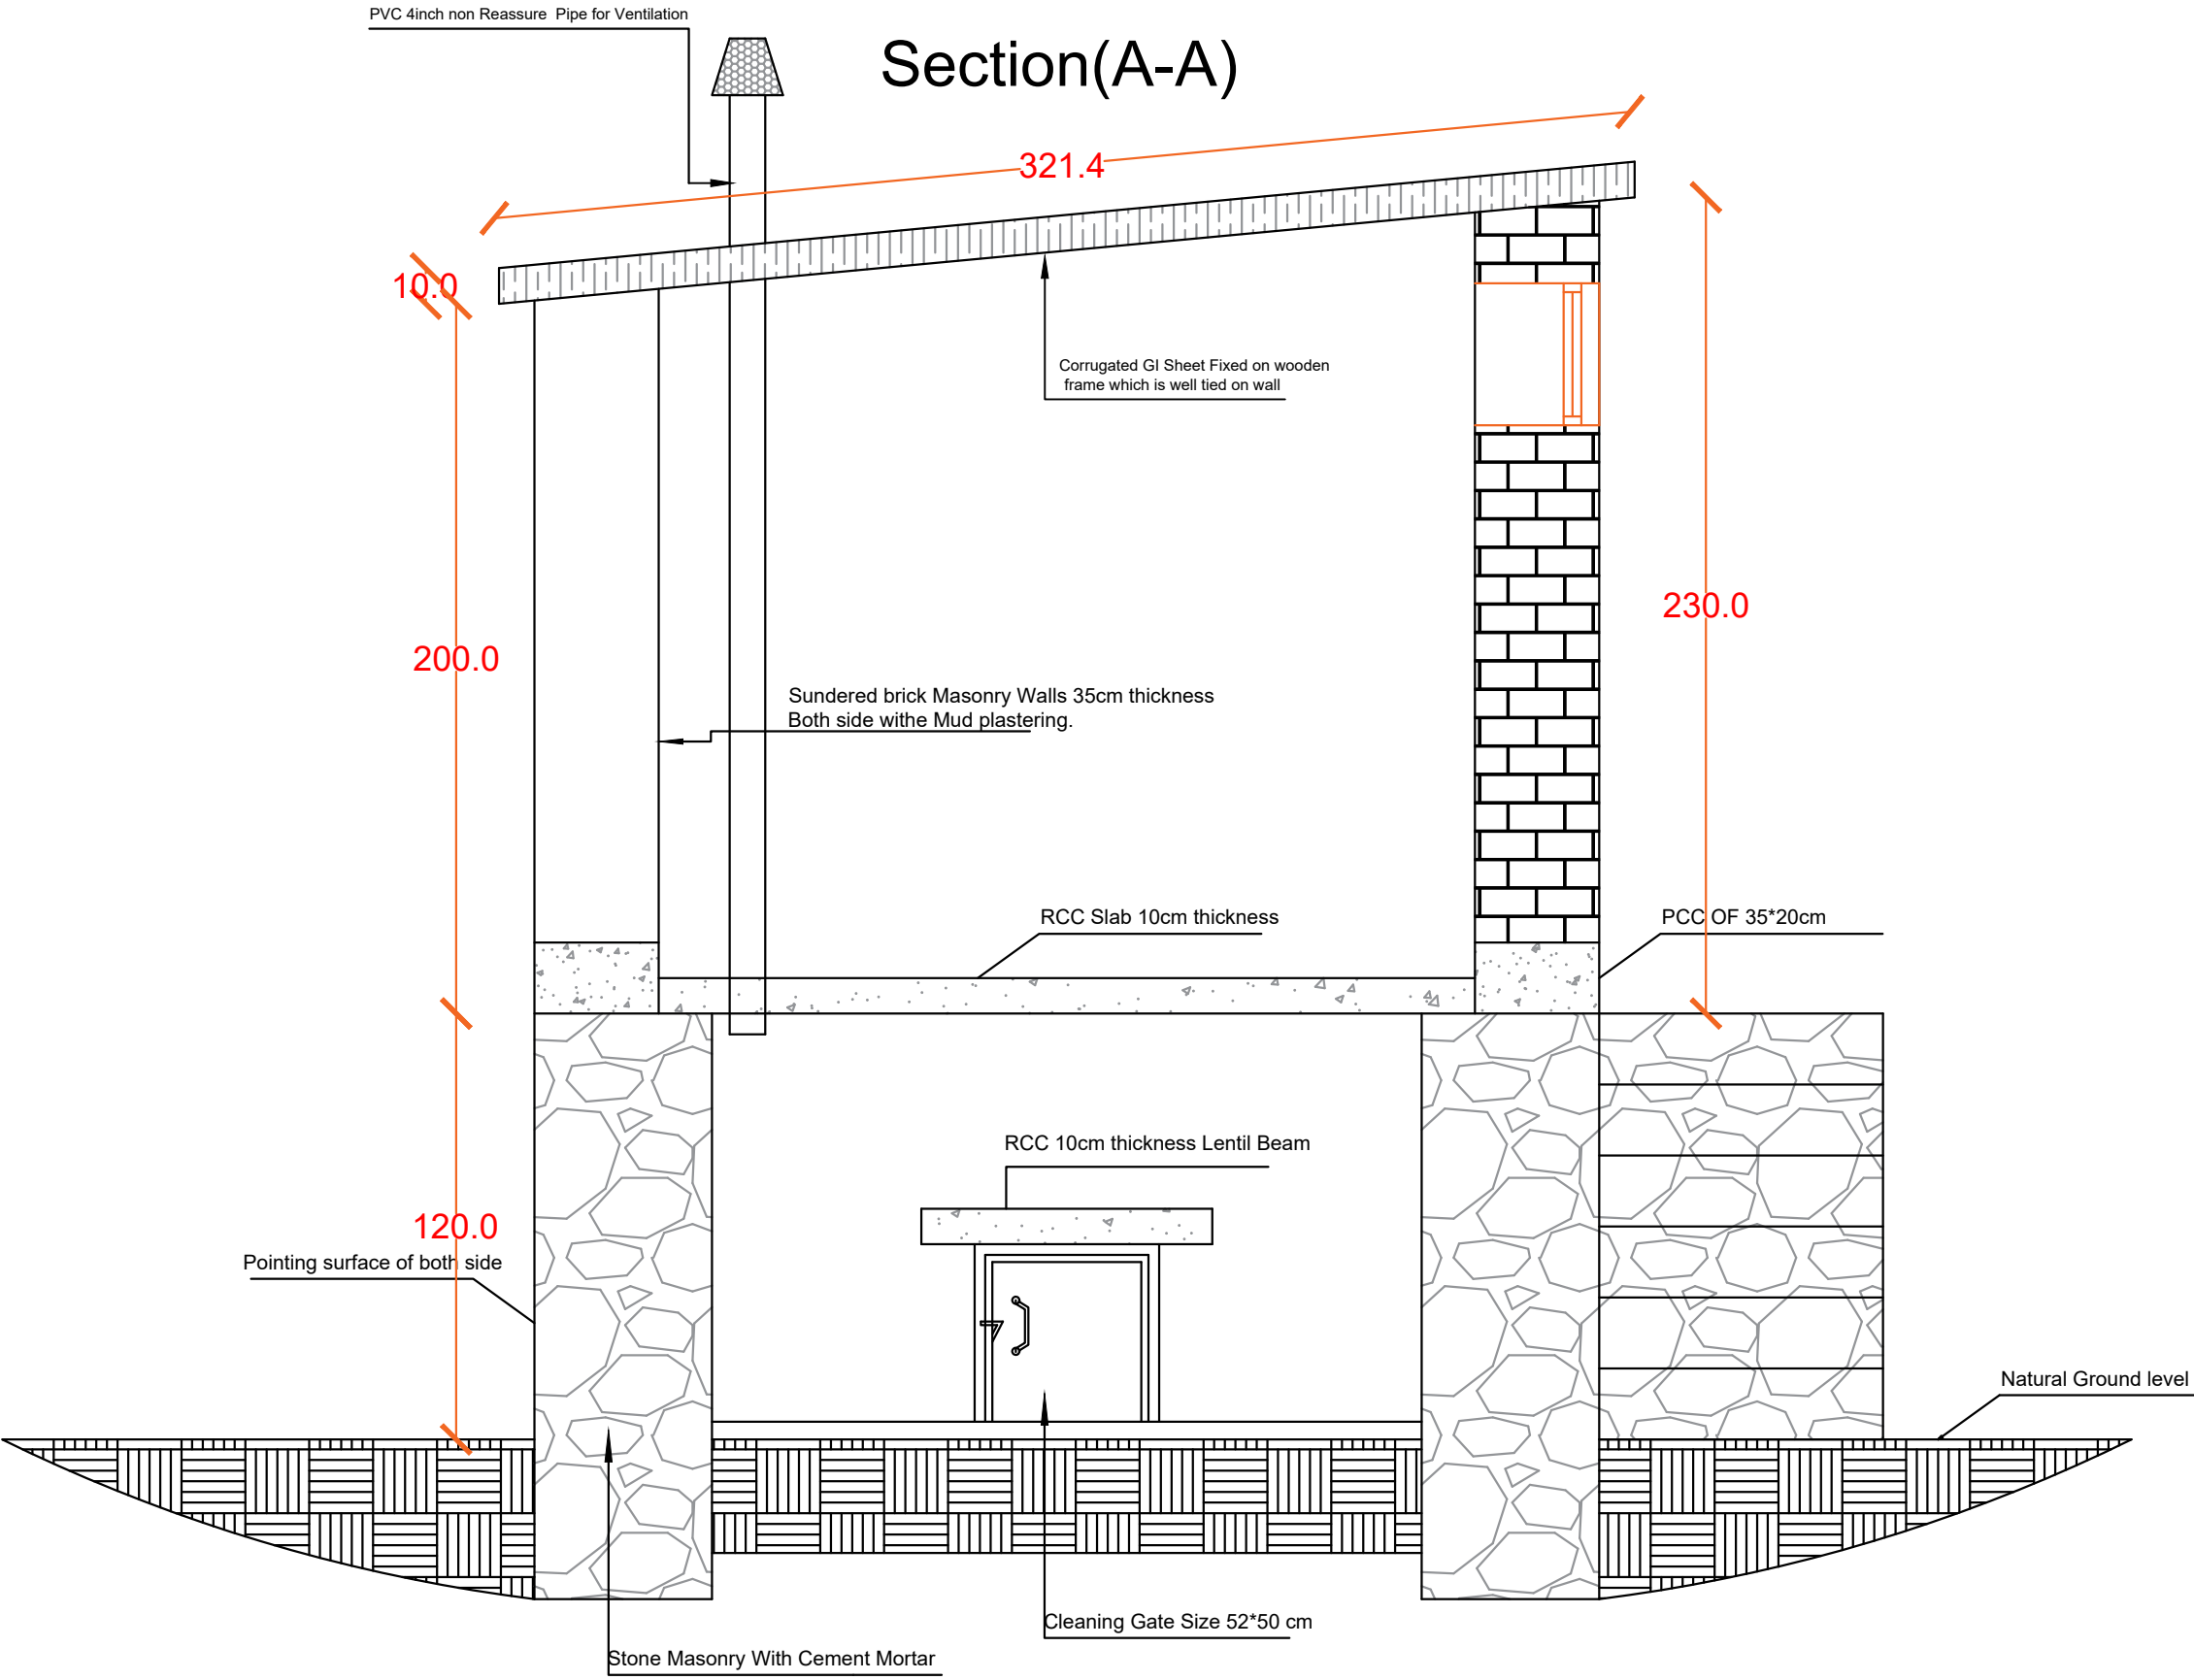


Organization for Research and Community Development Global (ORCDG)	Drawing by	Engineering Department	Date	Nov. 2023	Latrine Design
	Checked by	Engineering Department	Scale	As Shown	
	Approved by	Head of Department	Sheet No.	3	




Hand Washing Facility

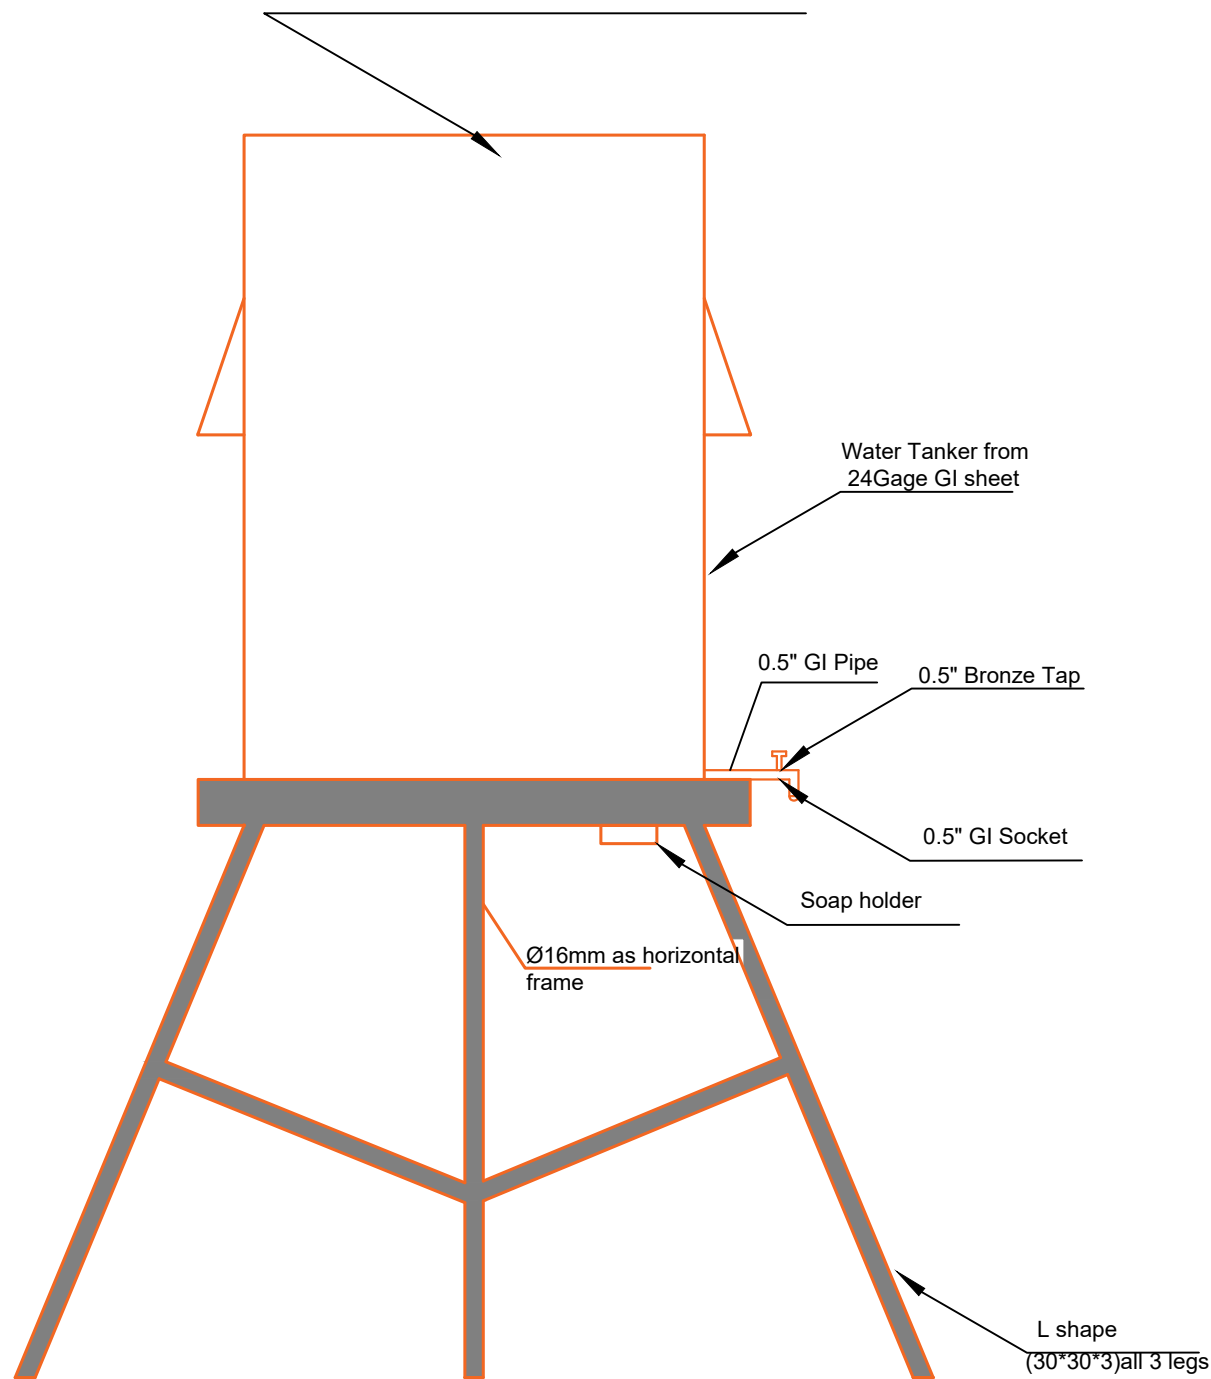


Soak away Pit

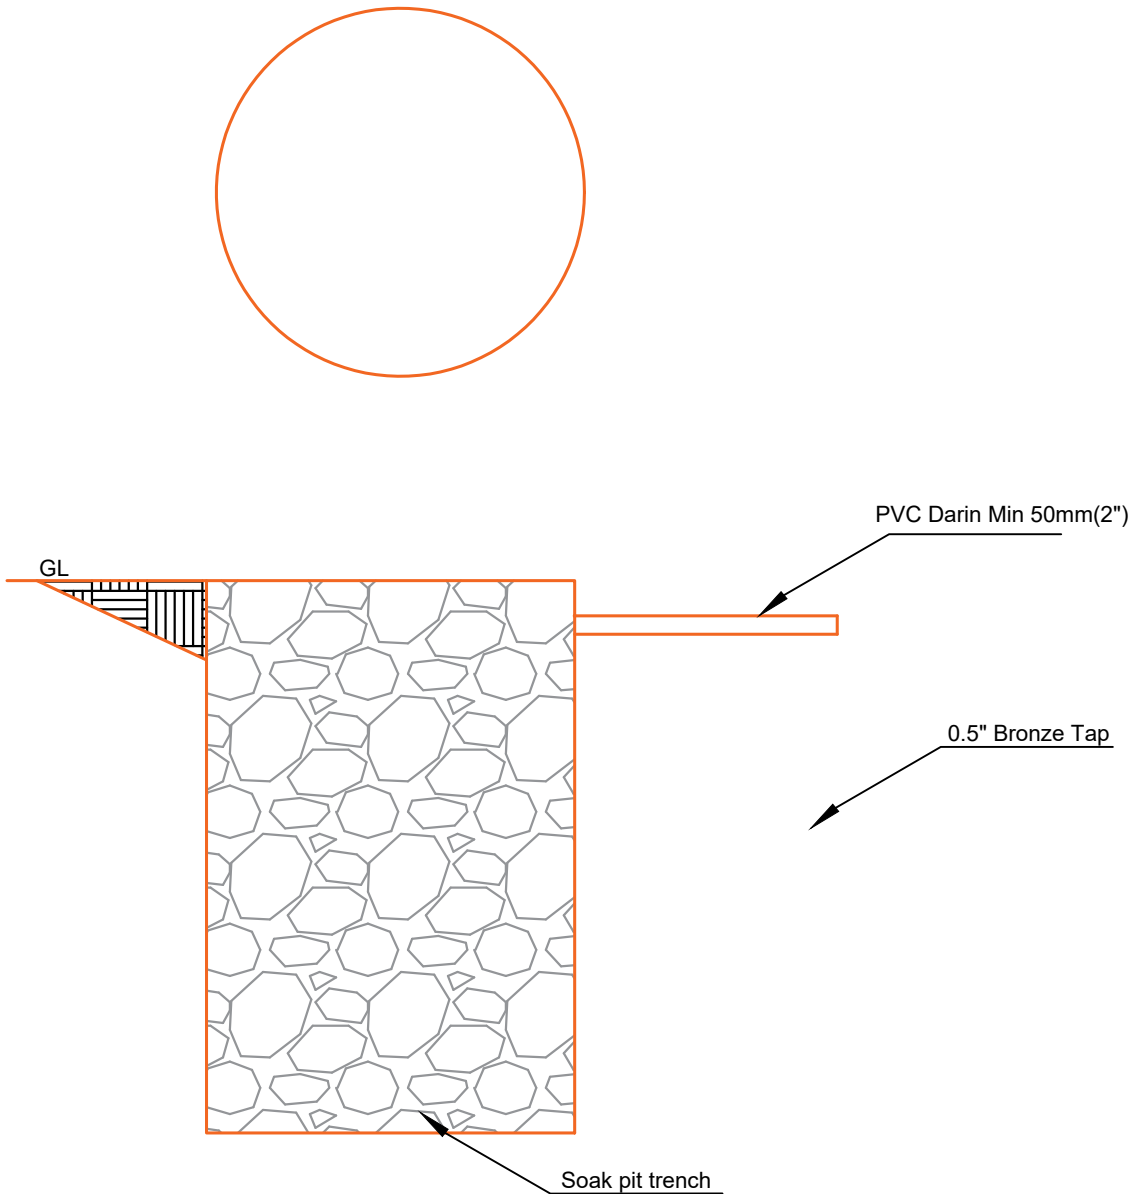


Organization for Research and Community Development Global (ORCDG)	Drawing by	Engineering Department	Date	Nov. 2023	Latrine Design
	Checked by	Engineering Department	Scale	As Shown	
	Approved by	Head of Department	Sheet No.	4	

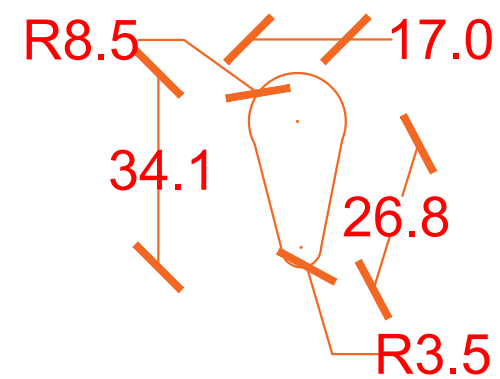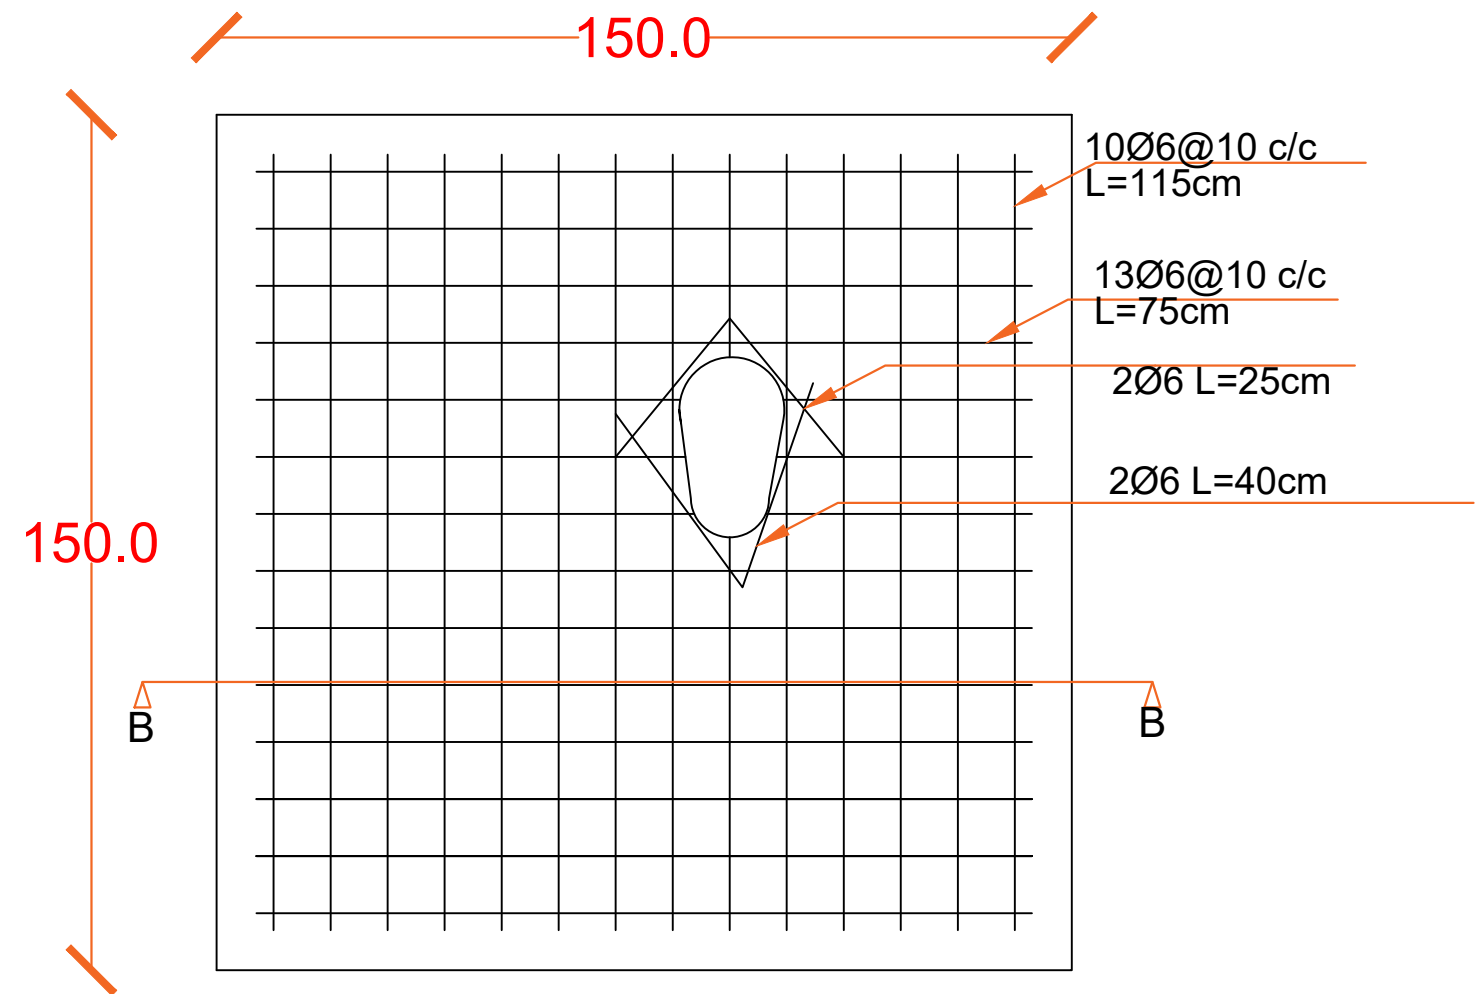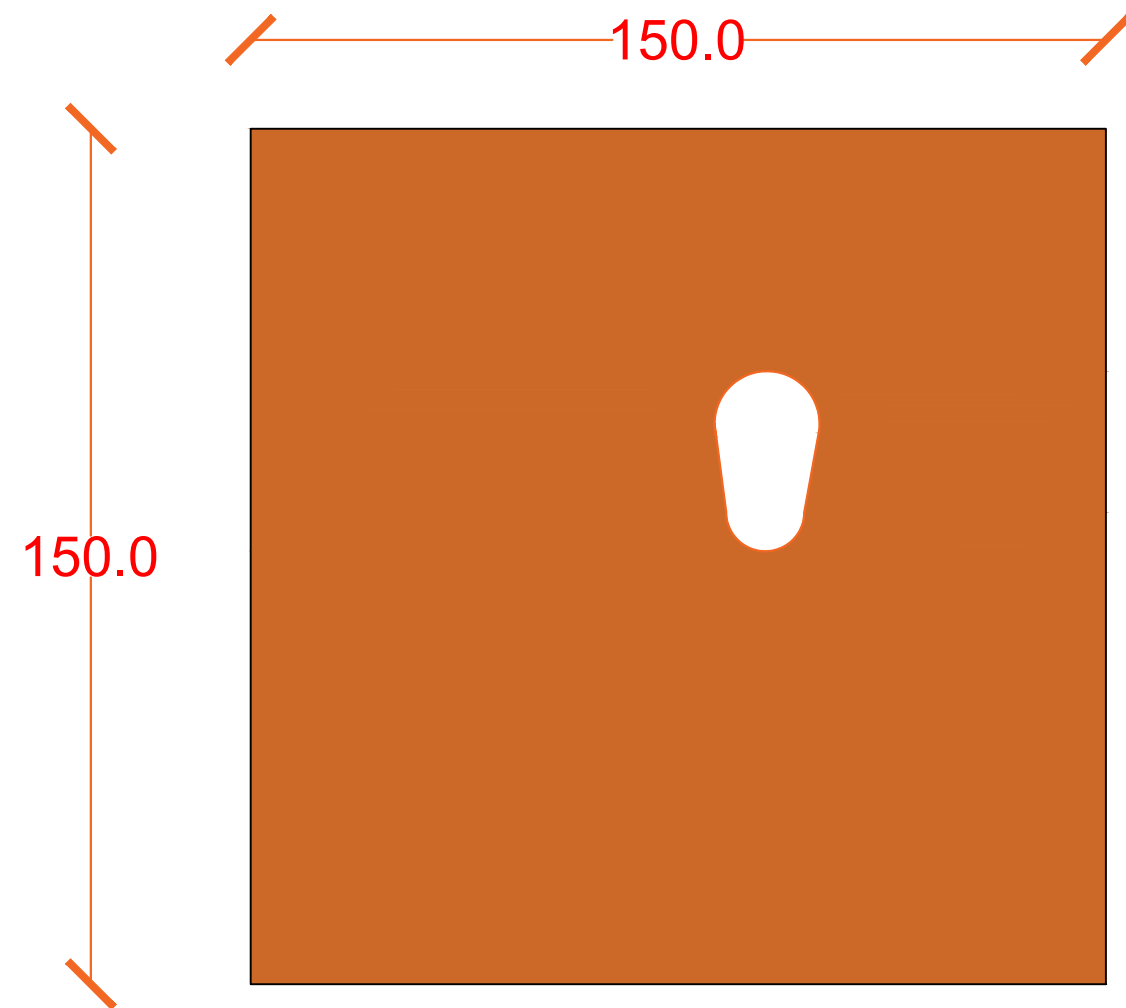

Vault hole covering pad

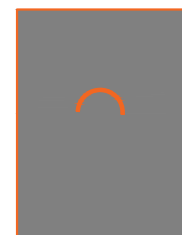

Section(B-B)

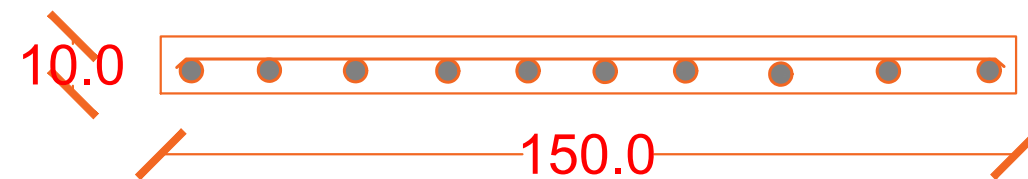

Bar Dia (mm)	Total Length (m)	Weight (kg/m)	Total weight (kg)	Total weight +5% (kg)
6mm	40	0.222	8.88	9.32

**Organization for
Research and
Community
Development Global
(ORCDG)**

Drawing by

Checked by

Approved by

Engineering Department

Engineering Department

Head of Department

Date

Scale


Sheet No.

Nov. 2023

As Shown

5

Latrine Design

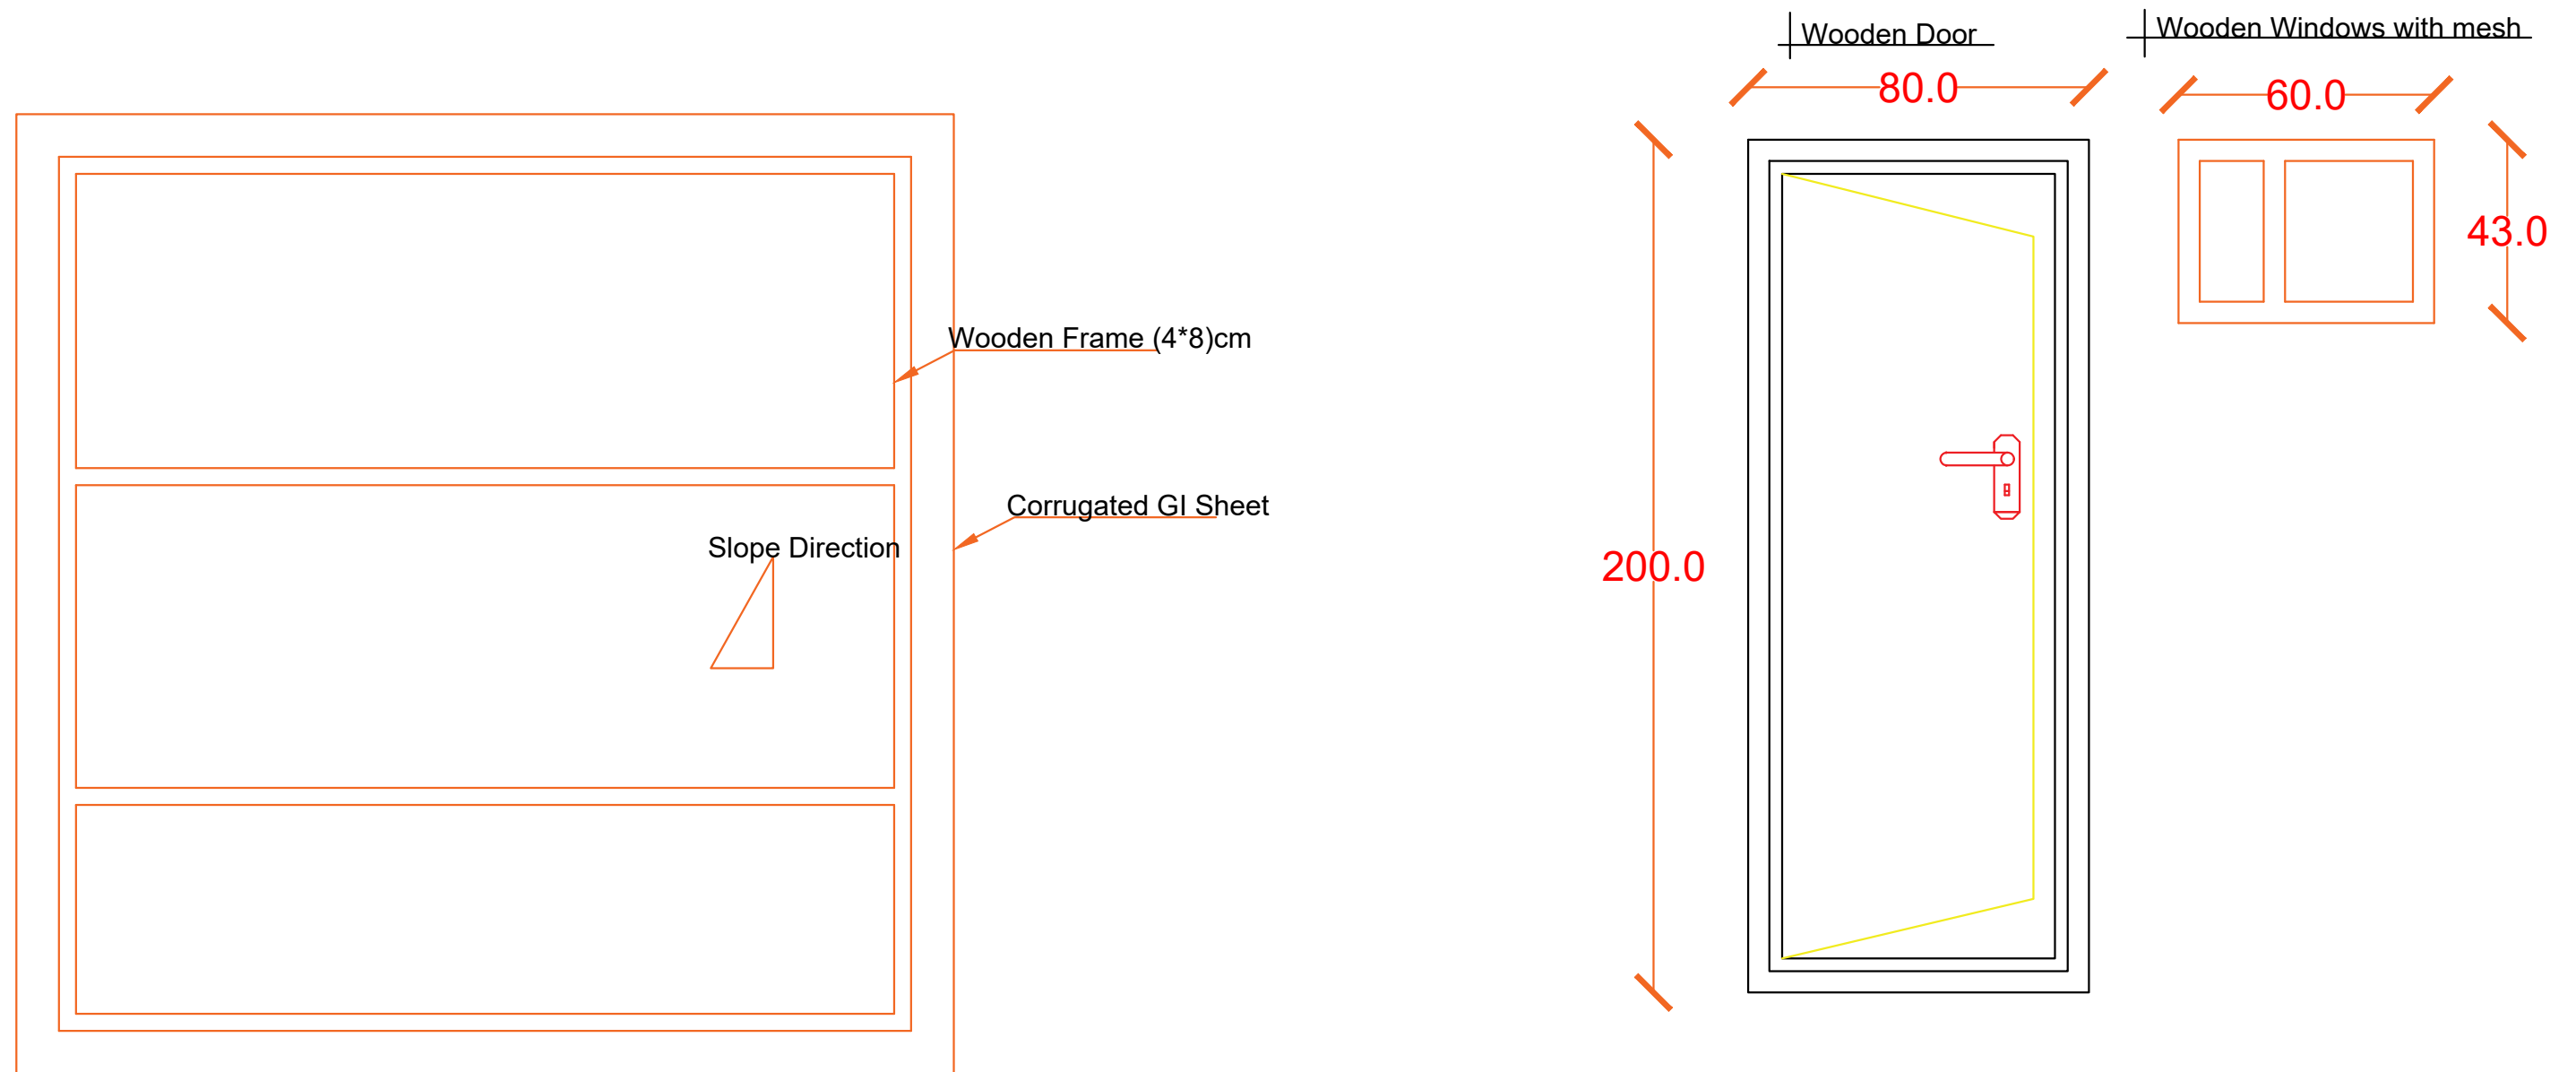

Wooden frame for top roof of (4*8)cm wooden logs

Organization for Research and Community Development Global (ORCDG)	Drawing by	Engineering Department	Date	Nov. 2023	Latrine Design
	Checked by	Engineering Department	Scale	As Shown	
	Approved by	Head of Department	Sheet No.	6	